



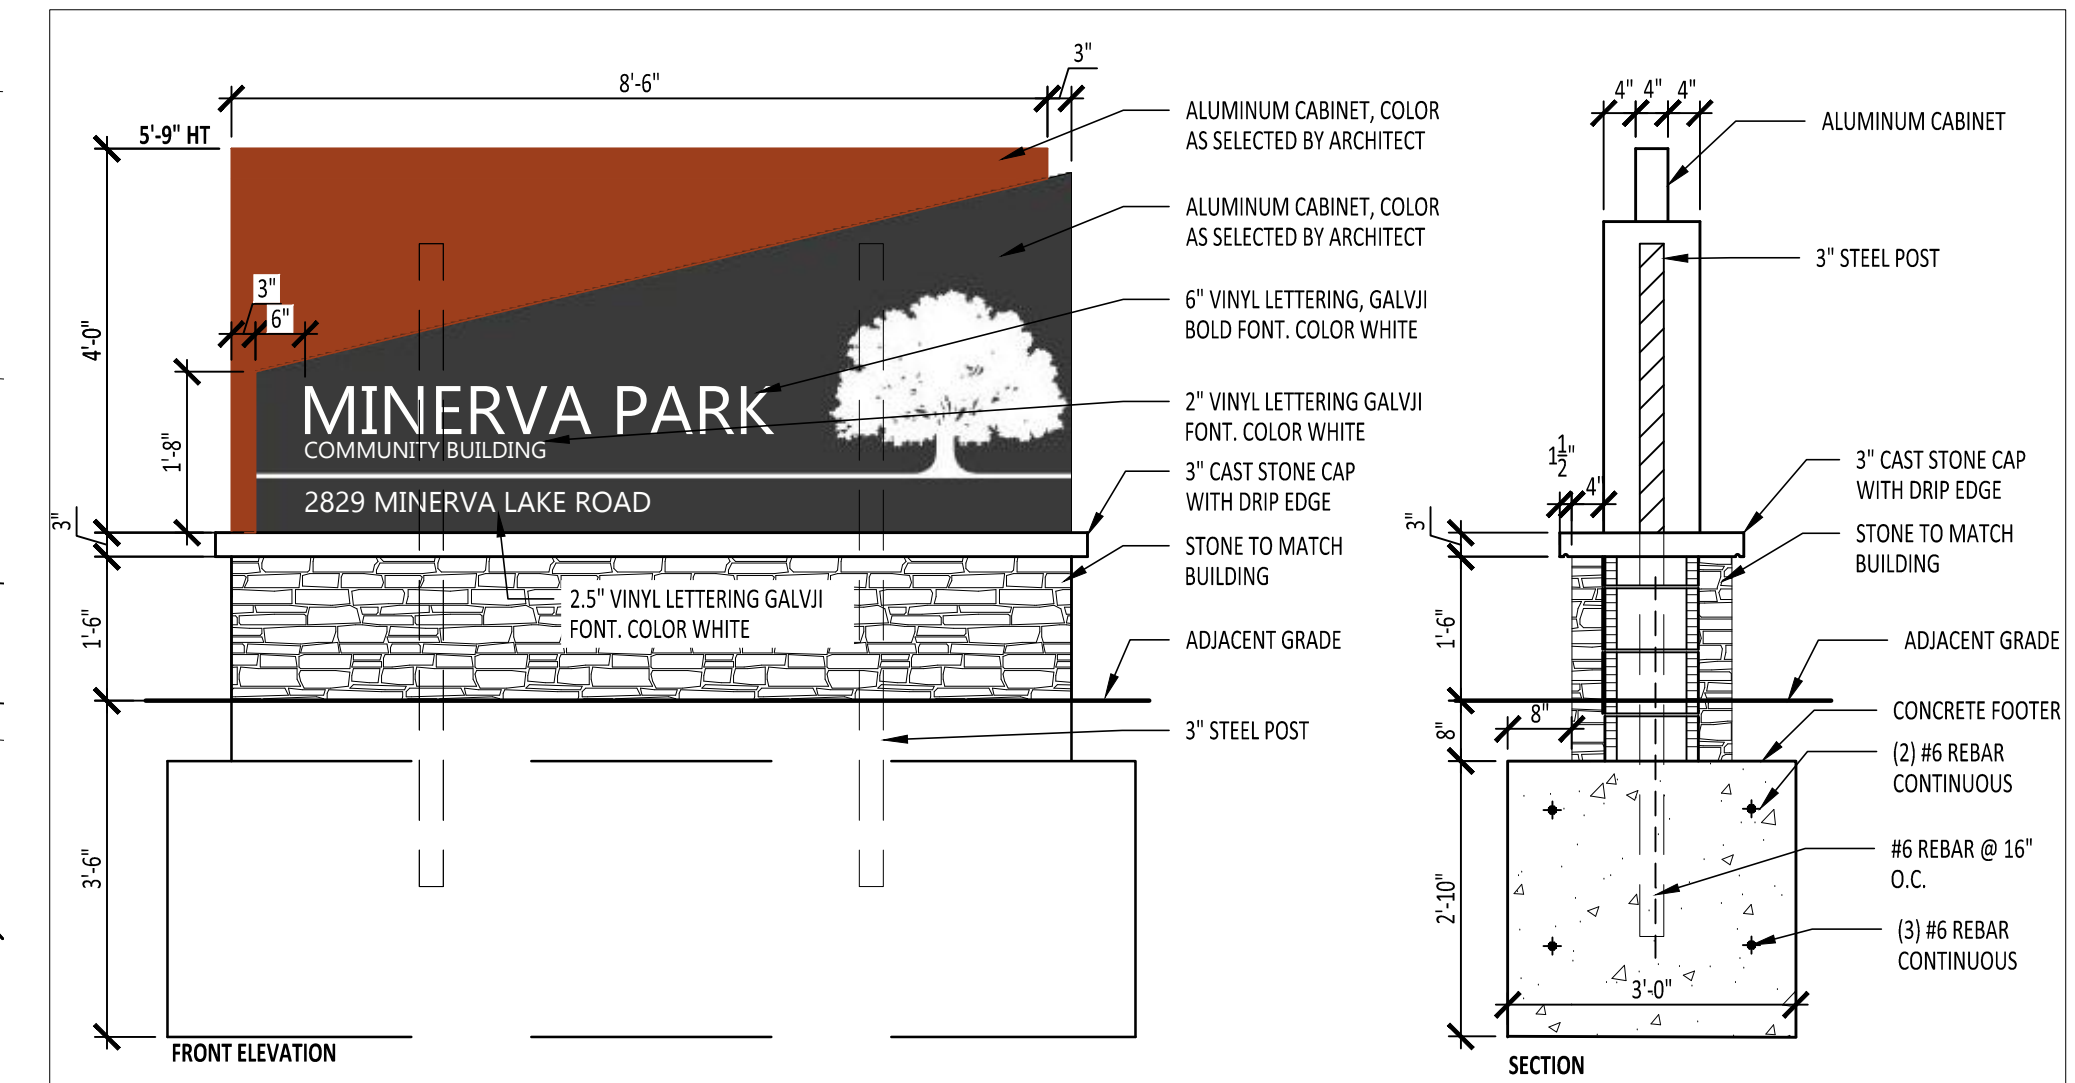

11 MONUMENT SIGN - BASE BID
1/2" = 1'-0"

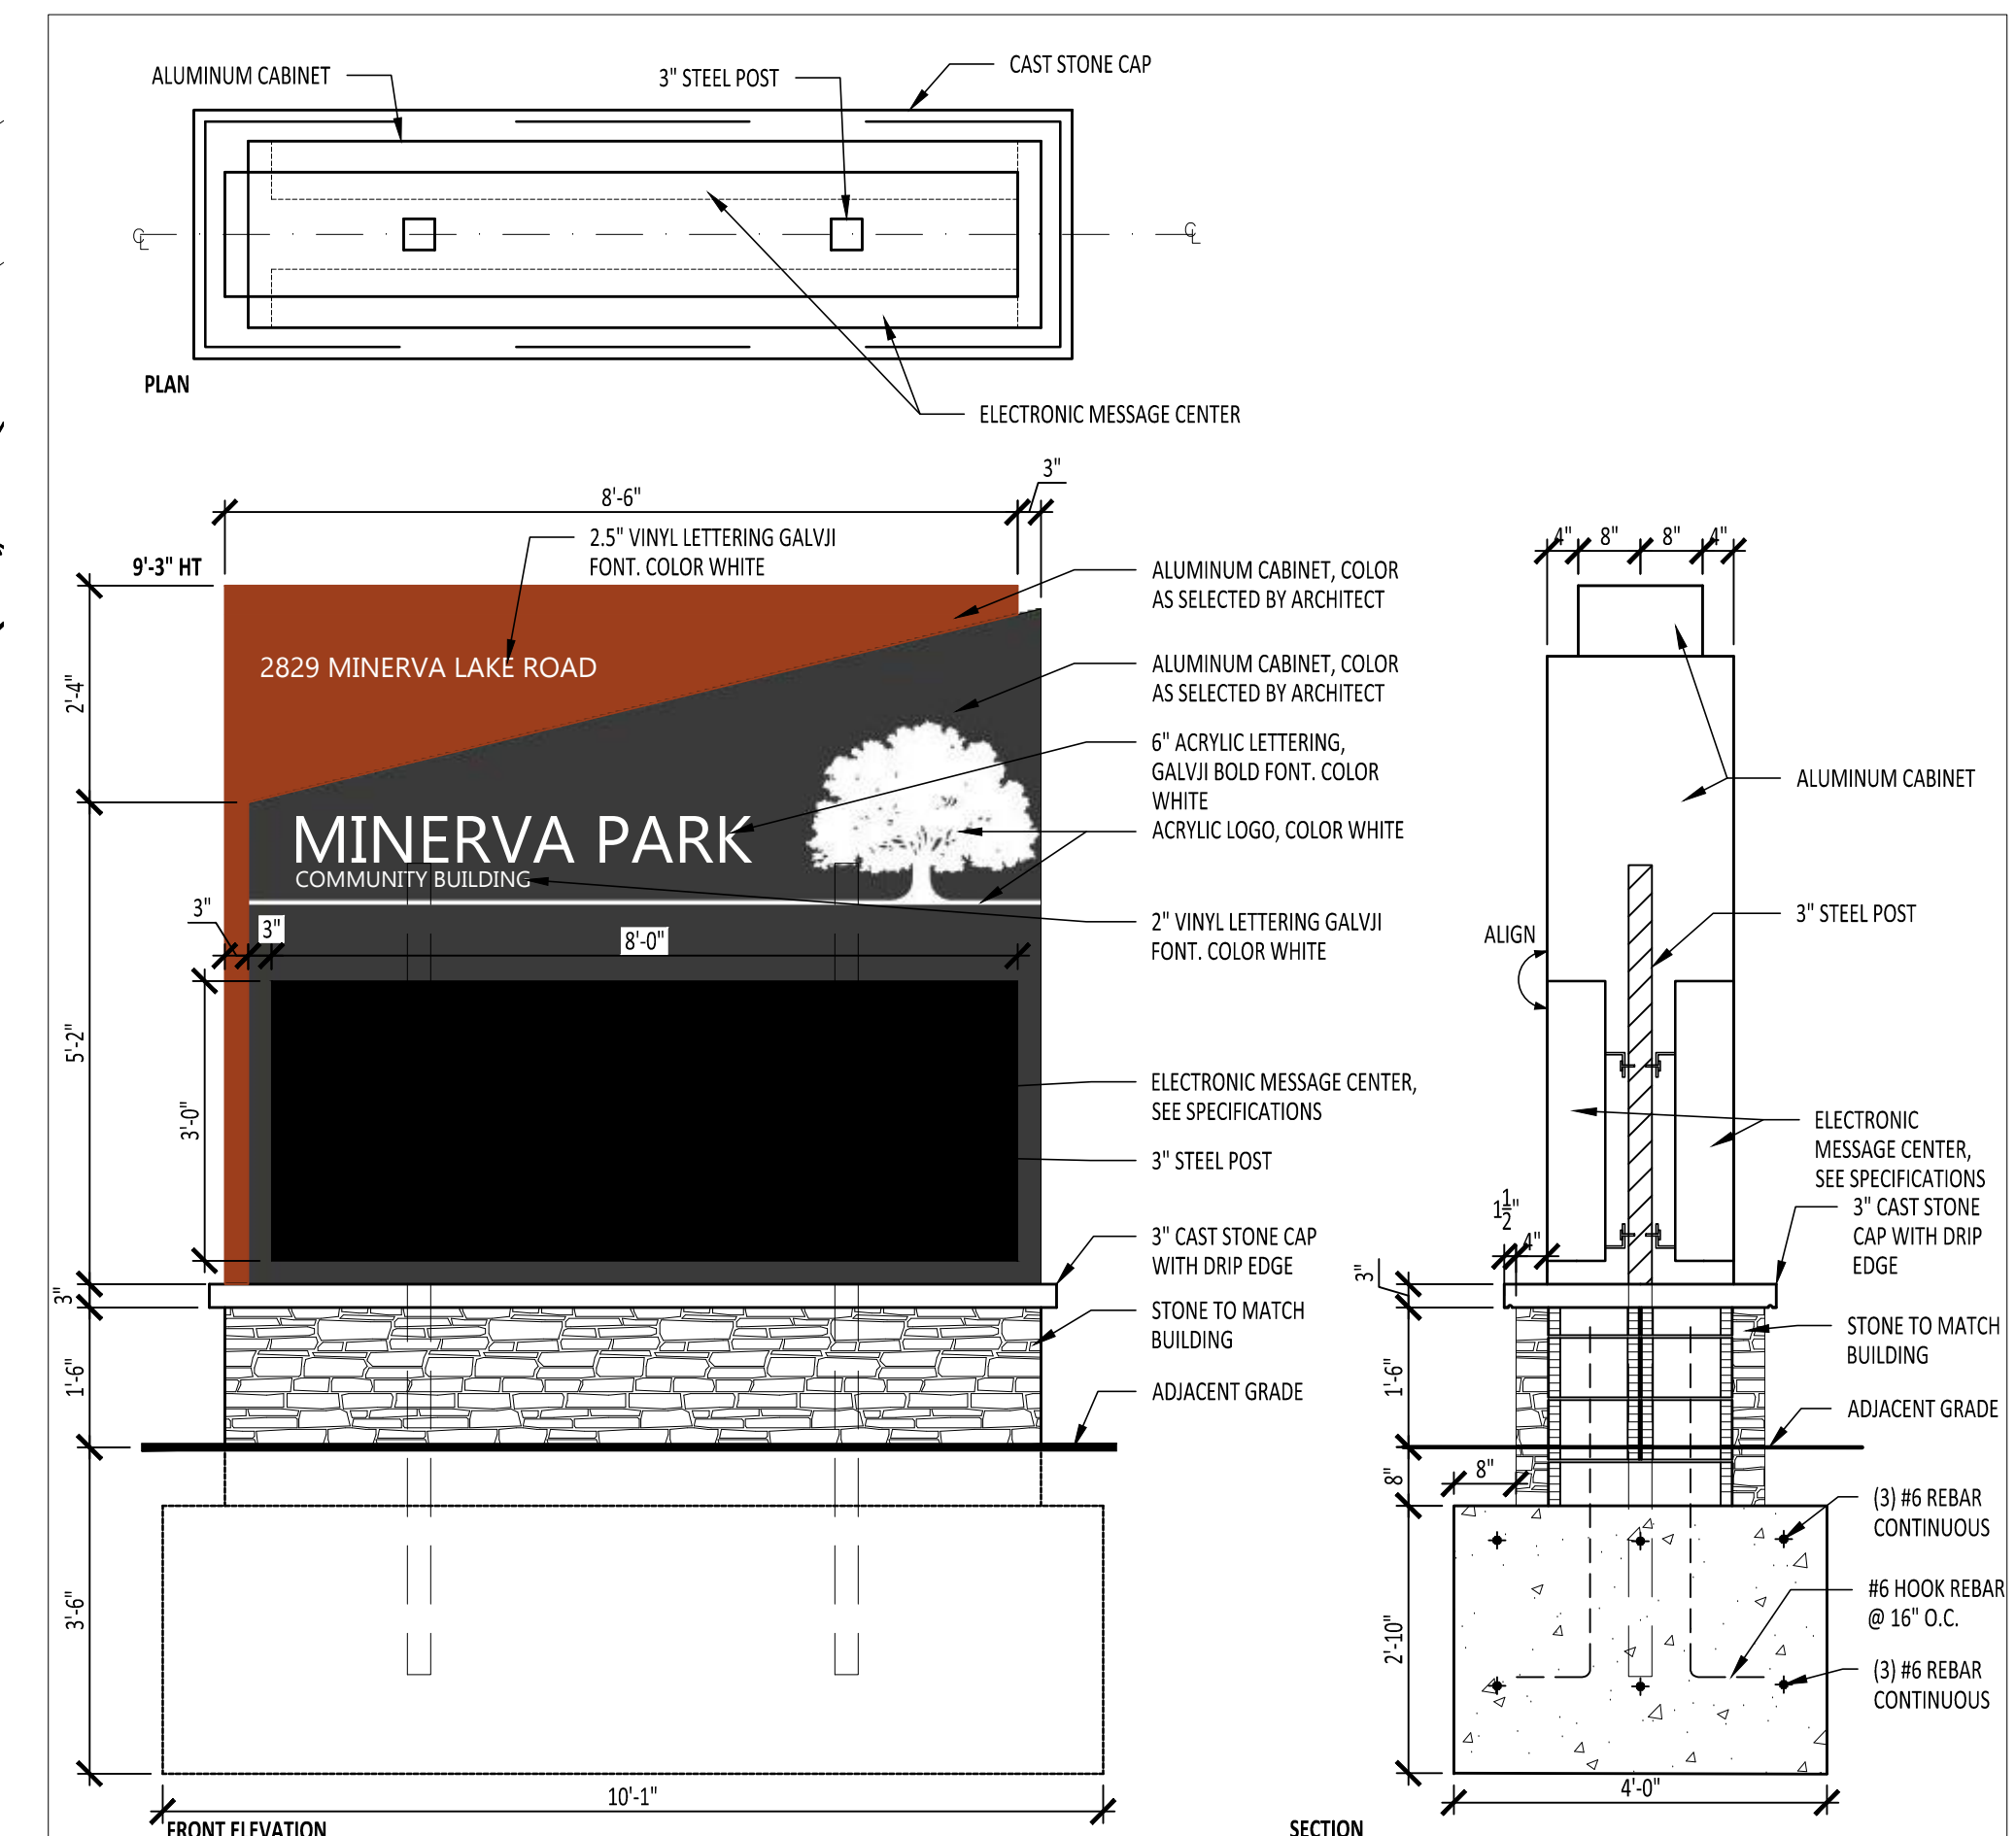

12 MONUMENT SIGN - ALTERNATE
1/2" = 1'-0"




VILLAGE OF MINERVA PARK COMMUNITY BUILDING

01/06/2022

PROJECT NUMBER: 20062.01



MINSTER, OHIO | COLUMBUS, OHIO | INDIANAPOLIS, INDIANA
creategm.com

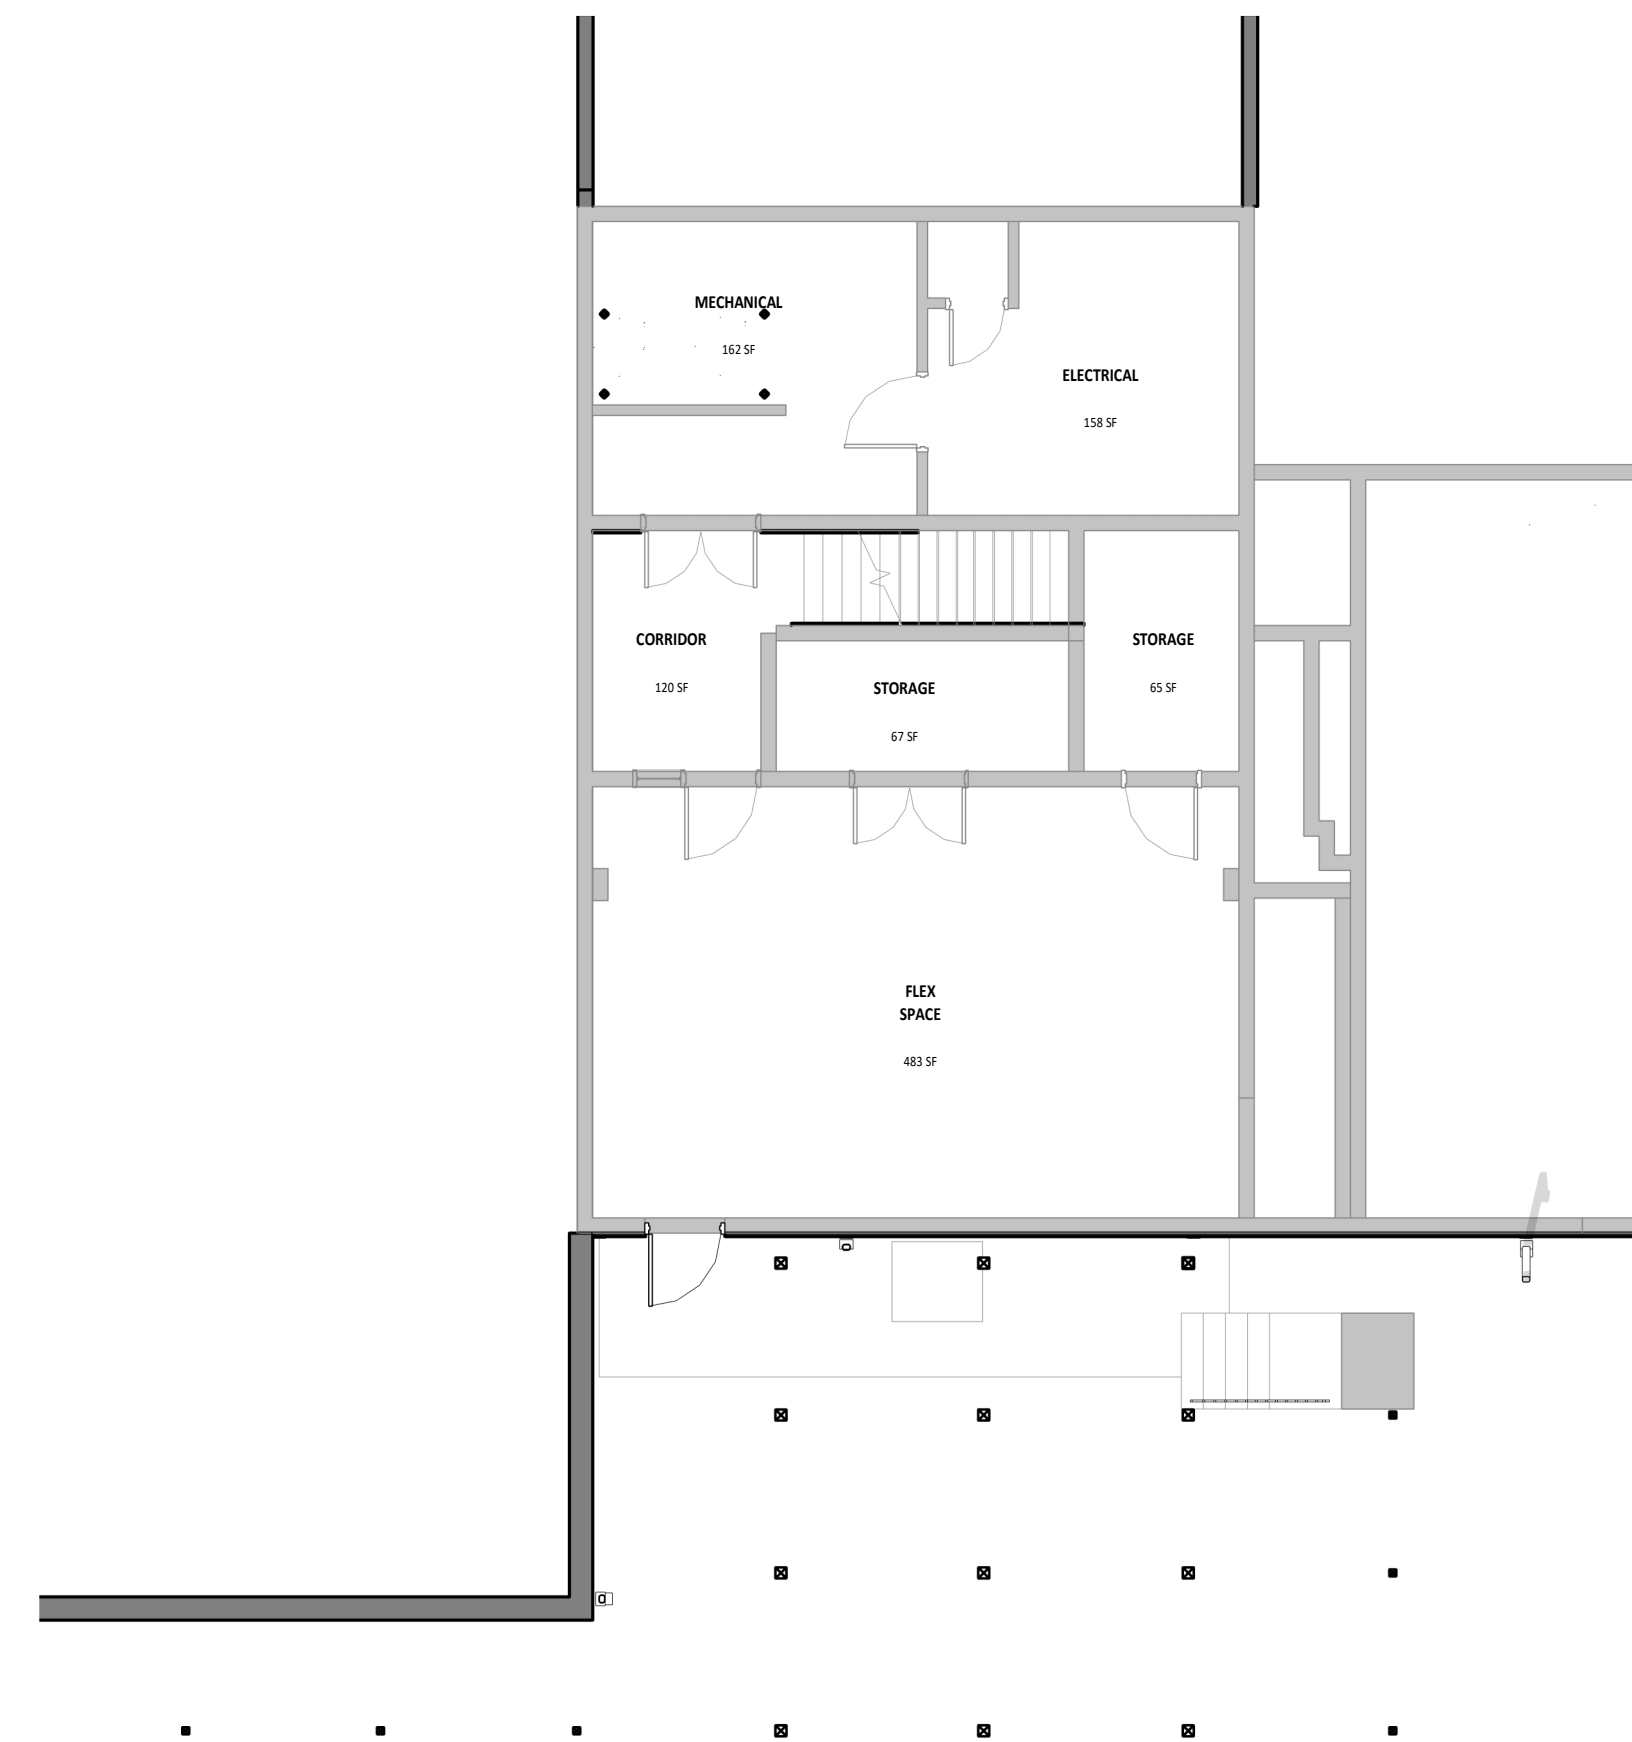

1 BASEMEN FLOOR PLAN
1/8" = 1'-0"




2 FIRST FLOOR PLAN
1/8" = 1'-0"



VILLAGE OF MINERVA PARK COMMUNITY BUILDING


01/06/2022
PROJECT NUMBER: 20062.01

SCHEME "A"

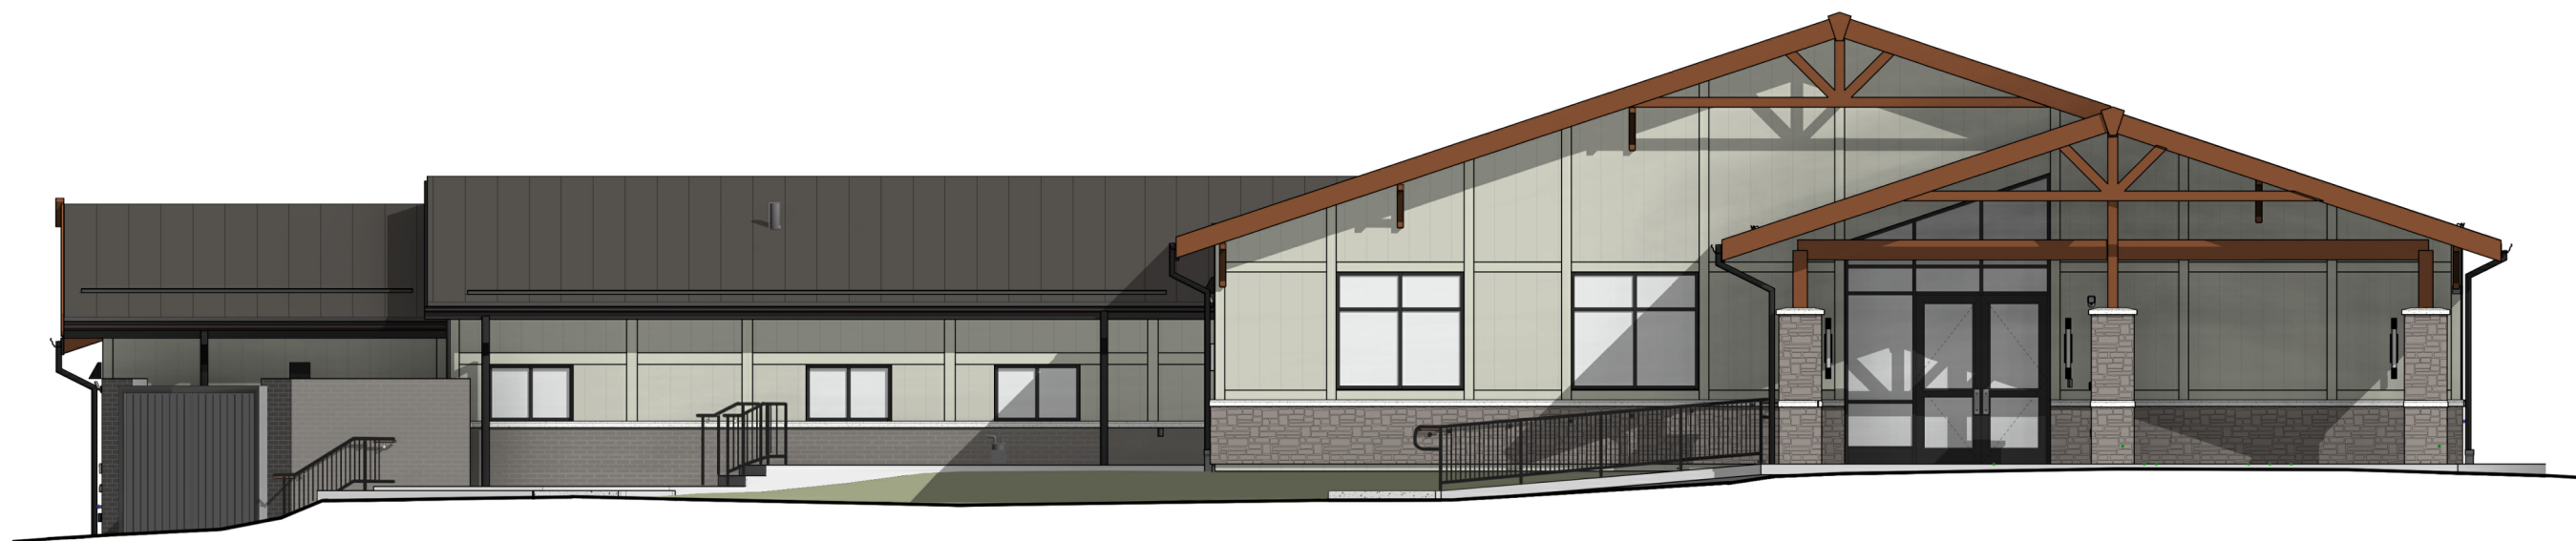

1. NORTH ELEVATION

SCALE: 1/8" = 1'-0"

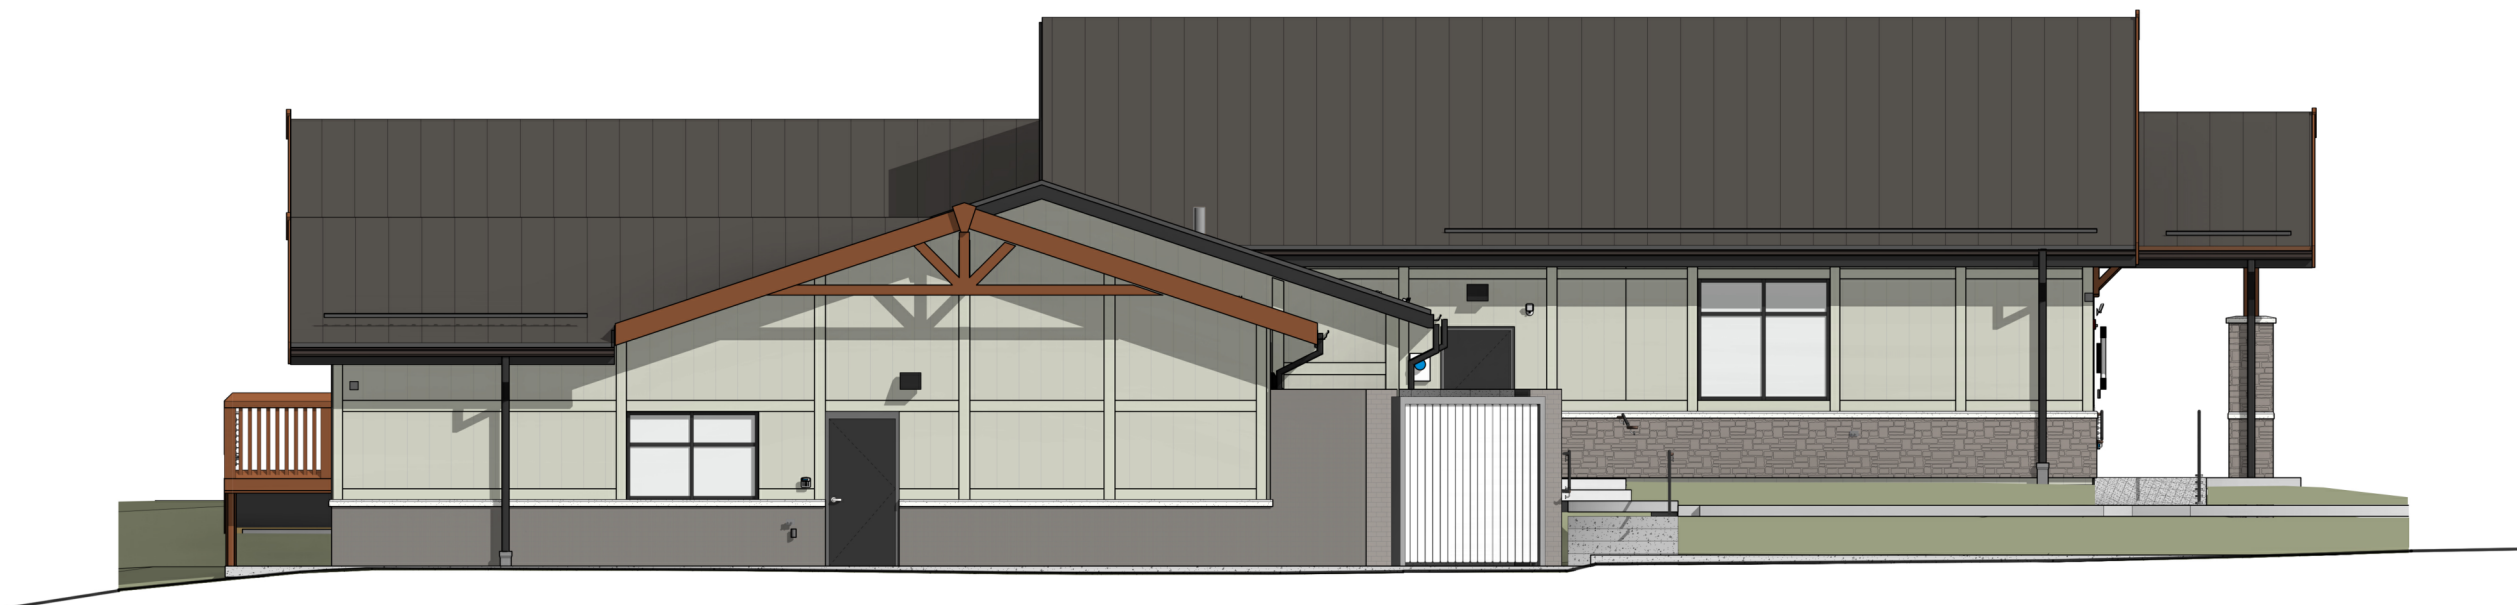

2. EAST ELEVATION

SCALE: 1/8" = 1'-0"



3. SOUTH ELEVATION

SCALE: 1/8" = 1'-0"



DARK BRONZE
STANDING SEAM



TEAK WOOD



COBBLE STONE
BOARD AND BATTEN



GRAY
COBBLEFIELD STONE




EBONITE VELOUR
BRICK

SCHEME "B"



1. NORTH ELEVATION

SCALE: 1/8" = 1'-0"

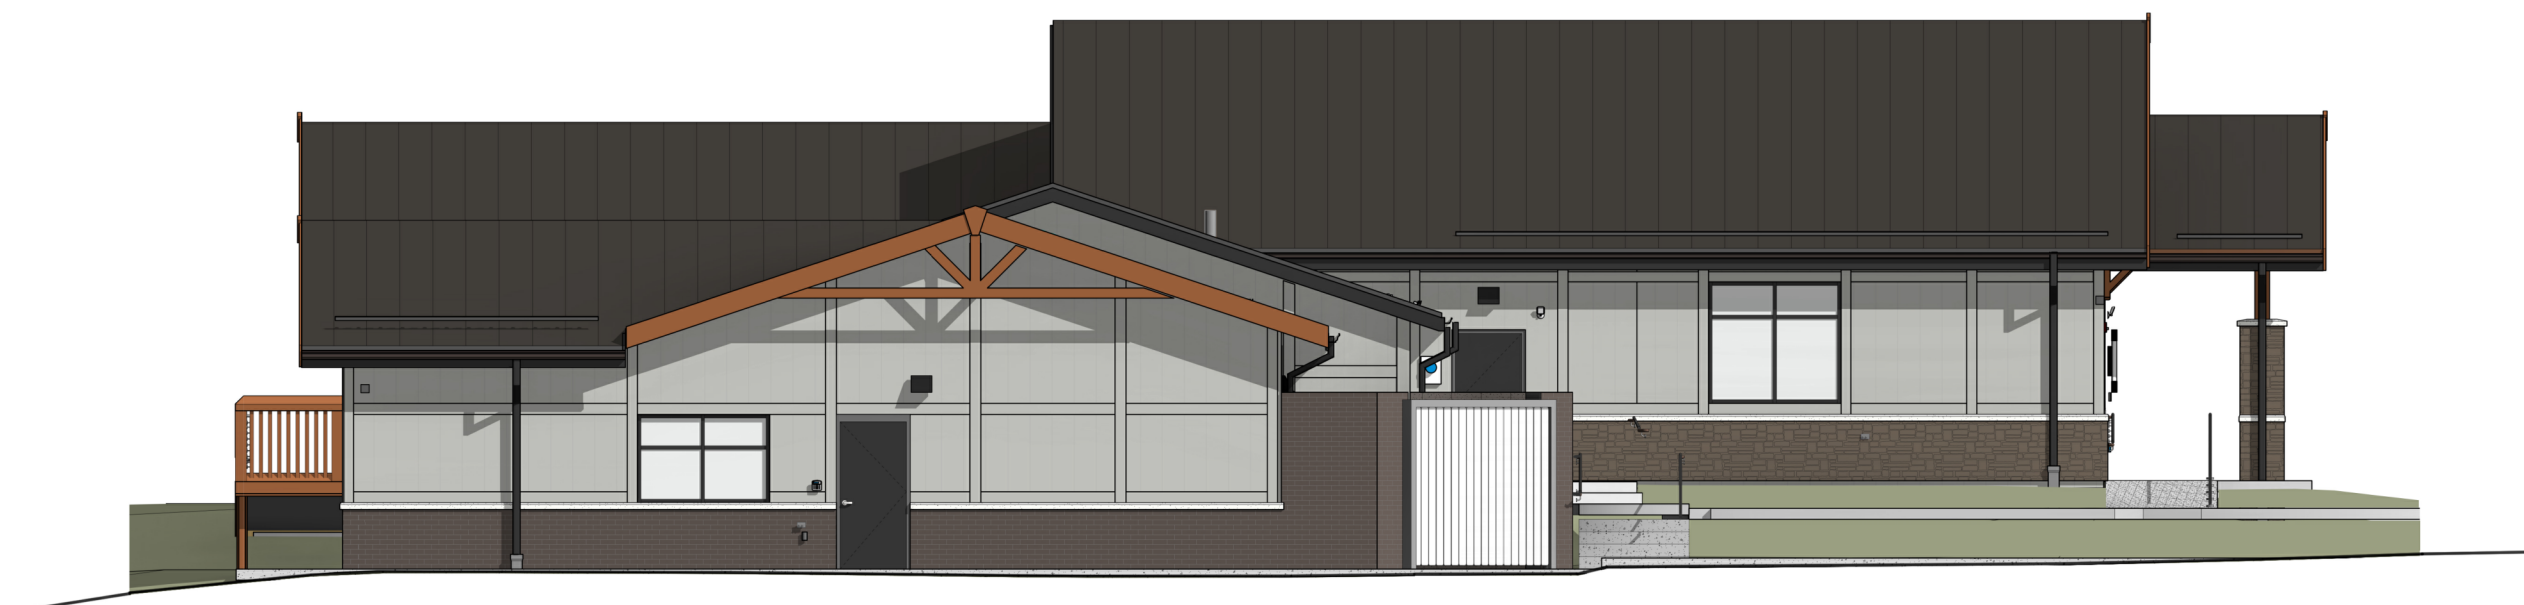


2. EAST ELEVATION

SCALE: 1/8" = 1'-0"



3. SOUTH ELEVATION

SCALE: 1/8" = 1'-0"

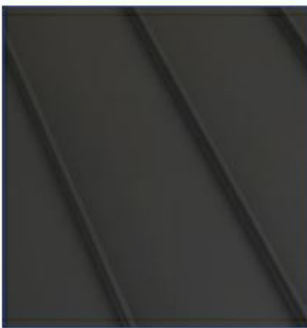

CHARCOAL
STANDING SEAM



CEDAR WOOD



PEARL GRAY
BOARD AND BATTEN



SAN FRANCISCO
COBBLEFIELD STONE



BLACK BEAUTY
BRICK



VILLAGE OF MINERVA PARK COMMUNITY BUILDING

01/06/2022
PROJECT NUMBER: 20062.01

