
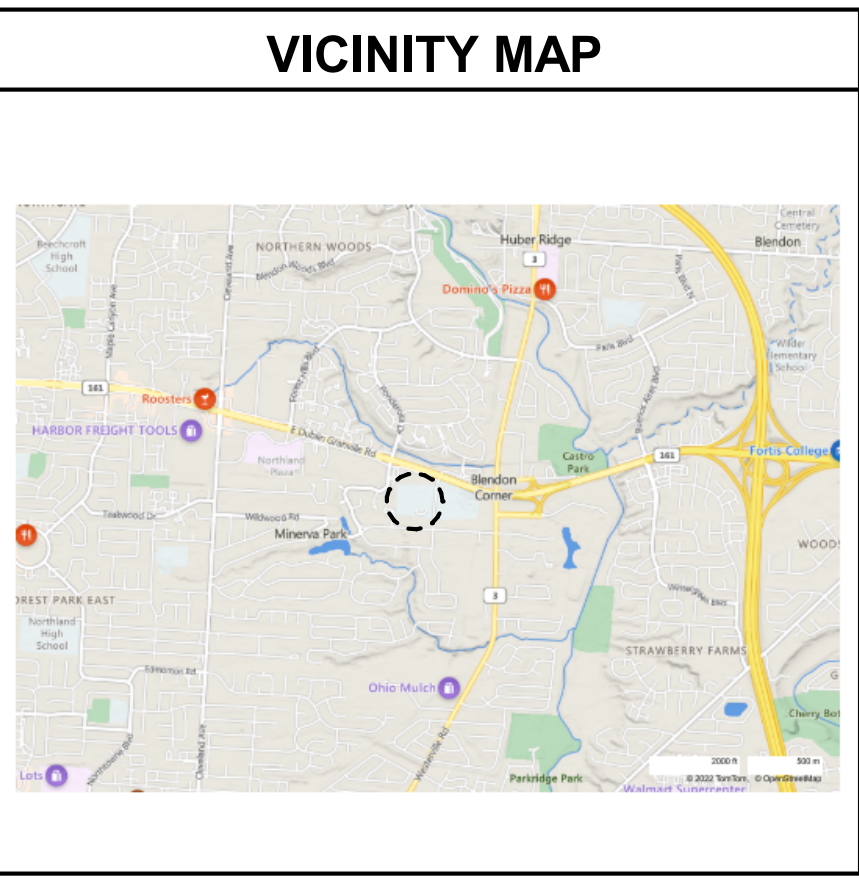


NEW MIDDLE SCHOOL - NEW STADIUM

WESTERVILLE CITY SCHOOLS

ARCHITECT:
TRIAD ARCHITECTS
172 E. STATE ST, SUITE 600
COLUMBUS, OHIO 43215
PHONE (614) 942-1050

INDEX	
Sheet Number	Sheet Name
G-001	COVER SHEET
A-100	SITE PLAN
A-101	SITE PLAN - RENDERED
A-111	TRACK PLAN
A-120	STORAGE BUILDING - GENERAL NOTES, PLANS AND ELEVATIONS
A-140	BLEACHERS - GENERAL NOTES, PLANS AND ELEVATIONS

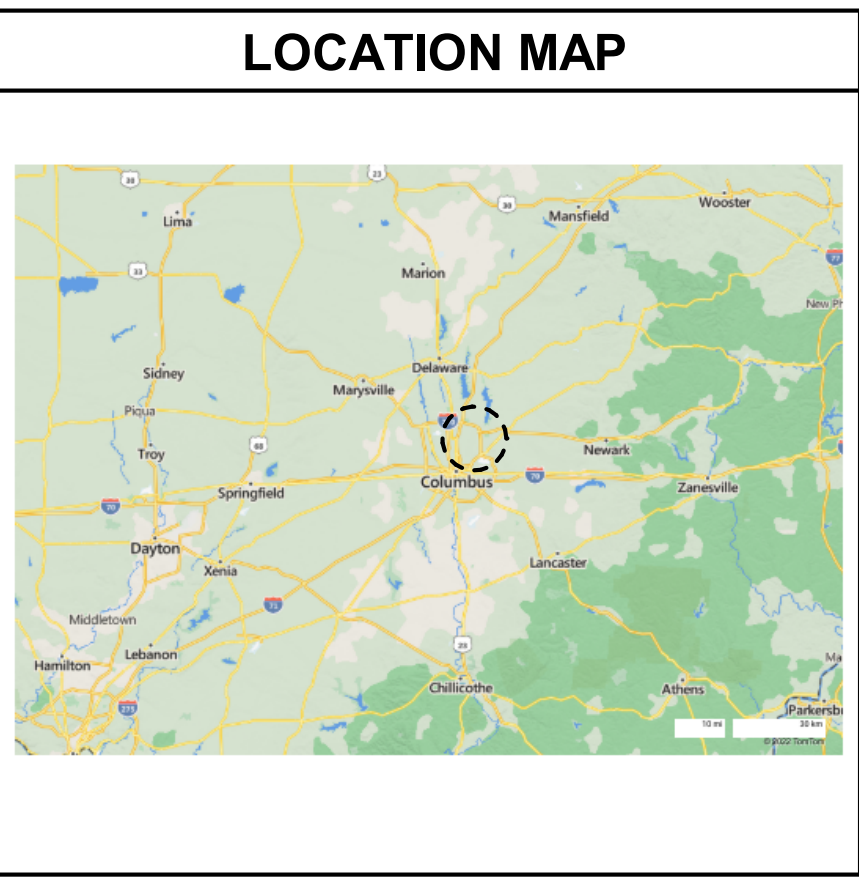

WESTERVILLE CITY
SCHOOLS

**NEW MIDDLE SCHOOL -
NEW STADIUM**

FARVIEW ROAD COLUMBUS
OH, 43231



172 E. STATE ST, SUITE 600
COLUMBUS, OH 43215
PHONE: (614) 942-1050
INFO@WEARETRIAD.COM

PROJECT STATUS

ISSUE DATE


REVISIONS:

#	DATE	DESCRIPTION
---	------	-------------

DRAWN BY: MA
CHECKED BY: RB
PROJECT NUMBER: 2001A

G-001
COVER SHEET

1/13/2022 4:22:26 PM C:\Users\murtadhas\Documents\2001a_MCS-New Middle School Stadium_R22_Central_murtadhaNF4LY.rvt

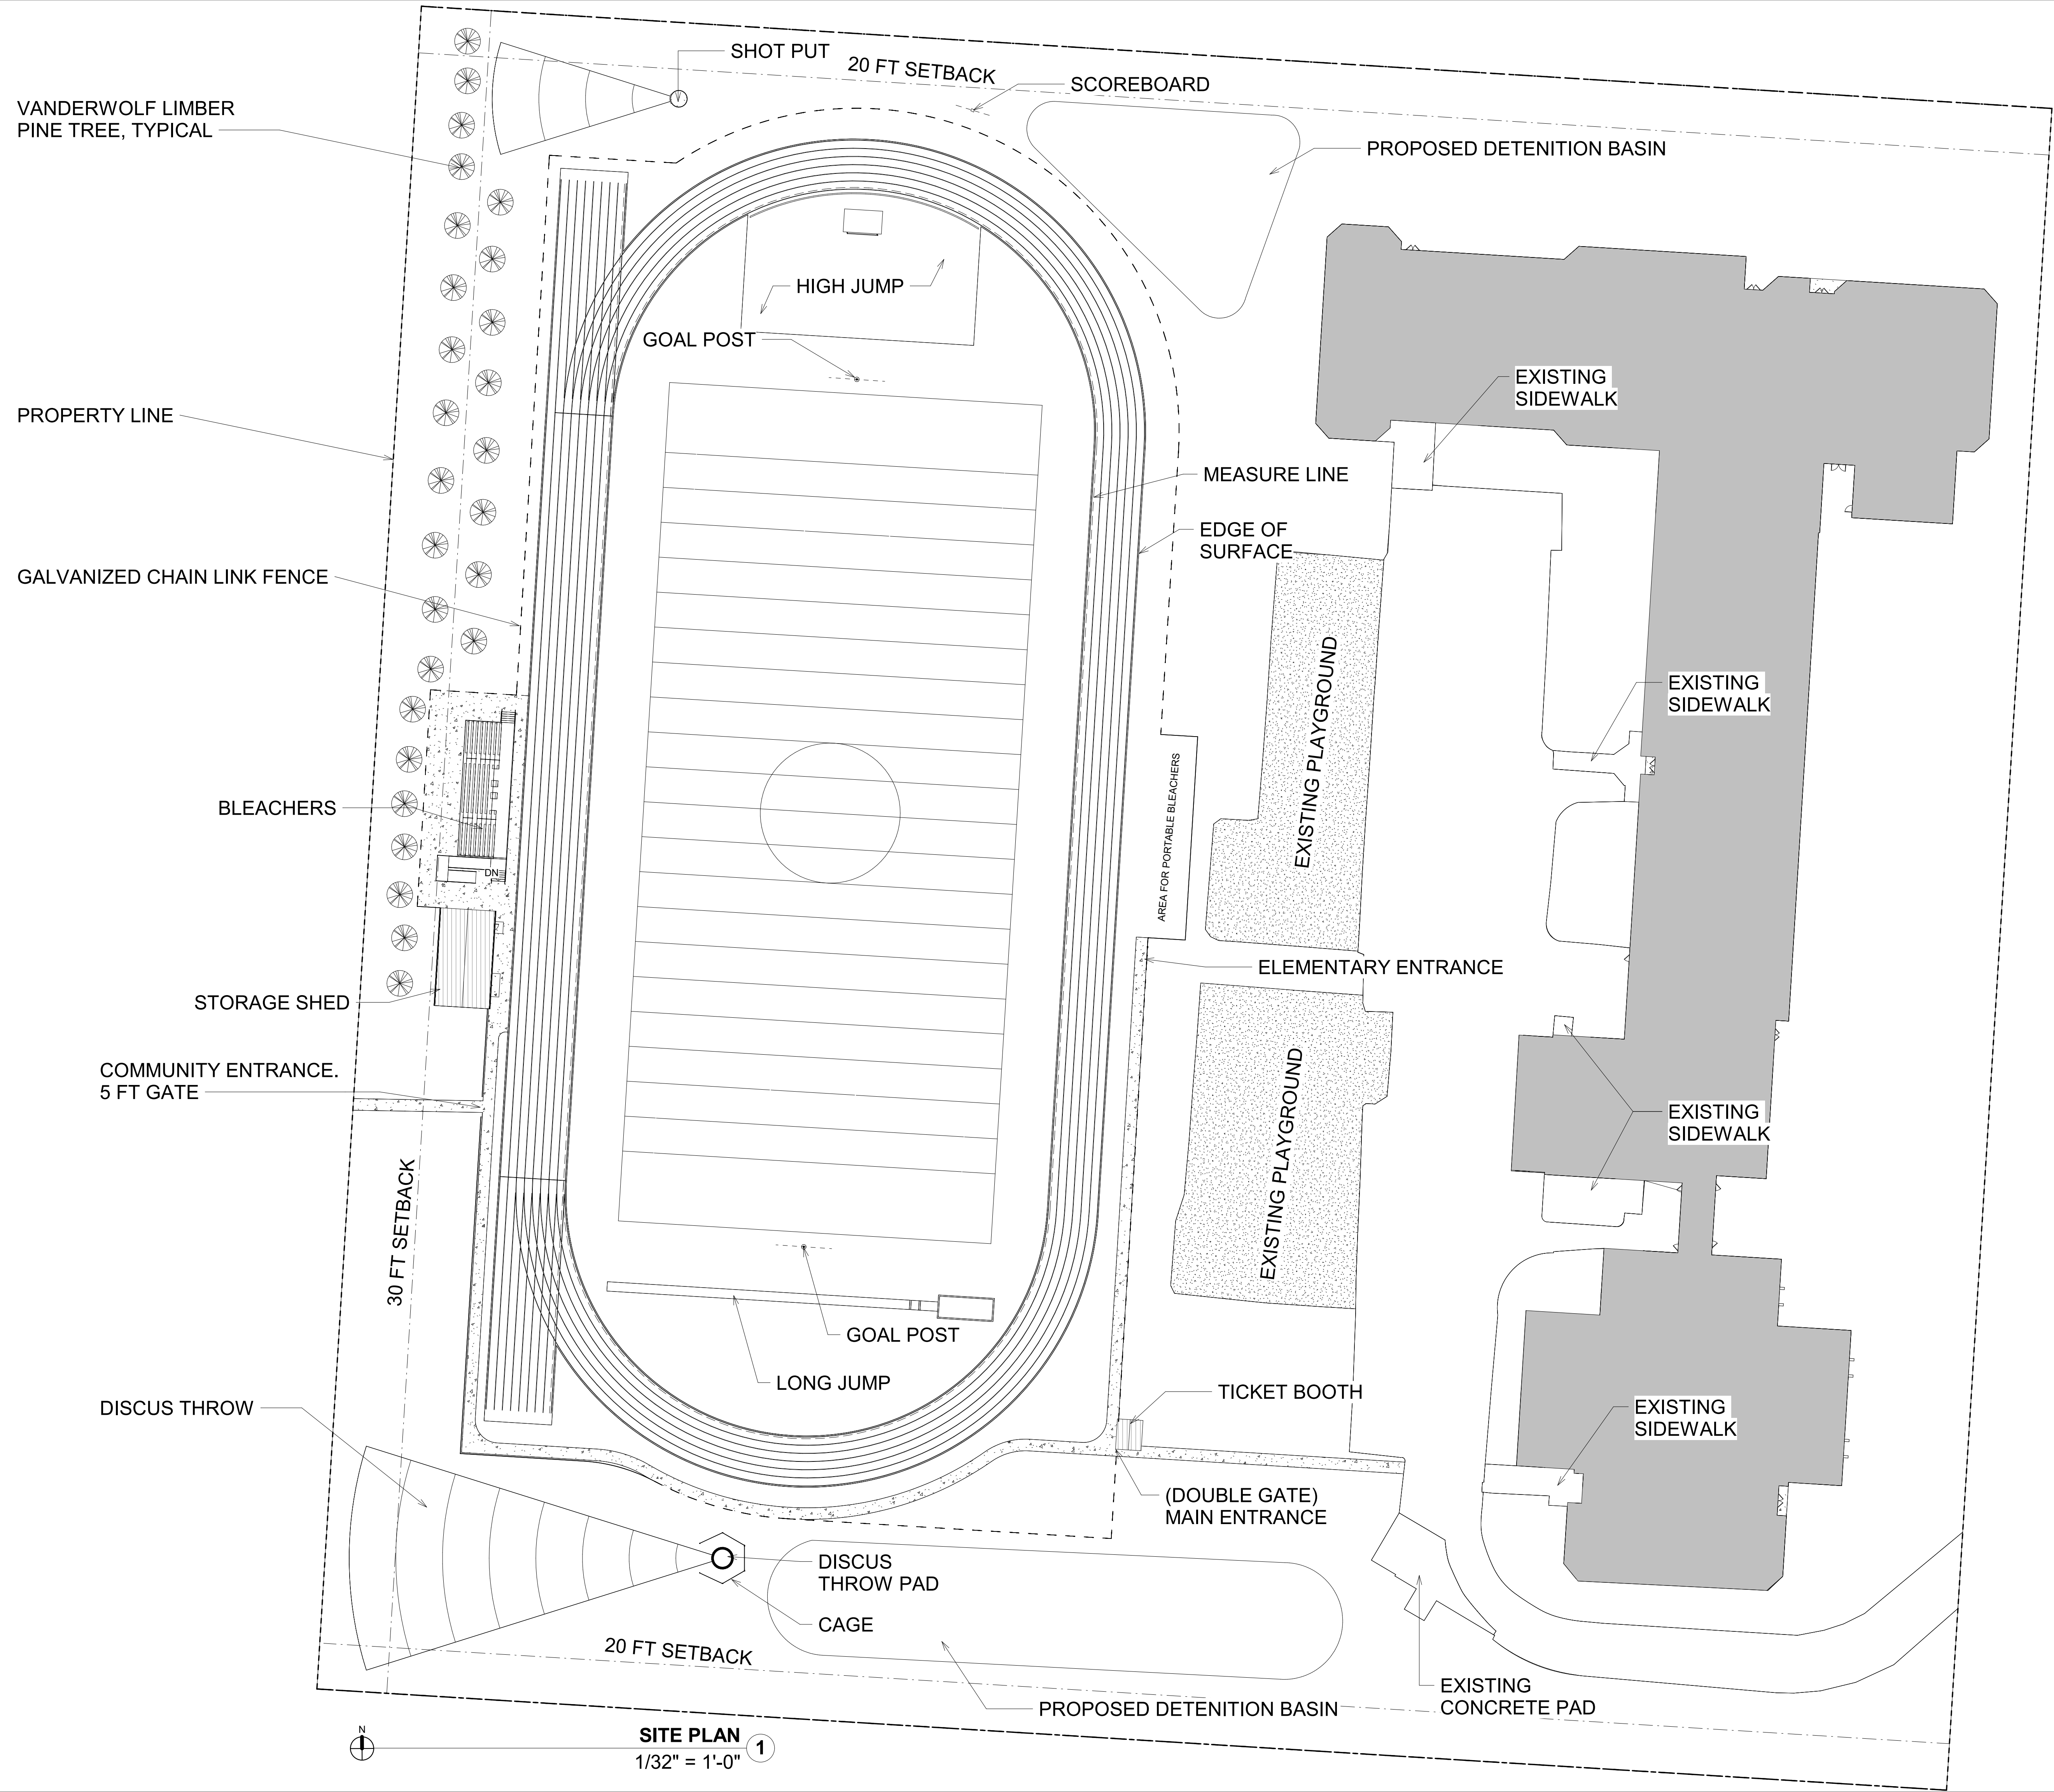

WESTERVILLE CITY
SCHOOLS

**NEW MIDDLE SCHOOL -
NEW STADIUM**

FARVIEW ROAD COLUMBUS
OH, 43231



172 E. STATE ST. SUITE 600
COLUMBUS, OH 43215
PHONE: (614) 942-1050
INFO@WEARETRIAD.COM

PROJECT STATUS

ISSUE DATE

REVISIONS:

#	DATE	DESCRIPTION
---	------	-------------

DRAWN BY: MA
CHECKED BY: RKG
PROJECT NUMBER: 2001A

A-100
SITE PLAN

COPYRIGHT TRIAD ARCHITECTS LTD. 2021

11/30/2022 4:22:26 PM

2001A - NEW MIDDLE SCHOOL - NEW STADIUM



VANDERWOLF LIMBER
PINE TREE, TYPICAL

PROPERTY LINE

GALVANIZED CHAIN LINK FENCE

BLEACHERS

STORAGE SHED

COMMUNITY ENTRANCE
5 FT GATE

DISCUS THROW

30 FT SETBACK

SHOT PUT 20 FT SETBACK

SCOREBOARD

PROPOSED DETENTION BASIN

HIGH JUMP

GOAL POST

MEASURE LINE

EDGE OF
SURFACE

EXISTING PLAYGROUND

ELEMENTARY ENTRANCE

EXISTING PLAYGROUND

EXISTING SIDEWALK

EXISTING SIDEWALK

TICKET BOOTH

(DOUBLE GATE)
MAIN ENTRANCE

EXISTING CONCRETE PAD

20 FT SETBACK

DISCUS THROW PAD

CAGE

PROPOSED DETENTION BASIN

WESTERVILLE CITY
SCHOOLS

**NEW MIDDLE SCHOOL -
NEW STADIUM**

FARVIEW ROAD COLUMBUS
OH, 43231



172 E. STATE ST., SUITE 600
COLUMBUS, OH 43215
PHONE: (614) 942-1050
INFO@WEARETRIAD.COM

PROJECT STATUS

ISSUE DATE

REVISIONS:


#	DATE	DESCRIPTION
---	------	-------------

DRAWN BY: Author
CHECKED BY: Checker
PROJECT NUMBER: 2001A


A-101
SITE PLAN - RENDERED

11/30/2022 4:22:30 PM

2001A - NEW MIDDLE SCHOOL - NEW STADIUM

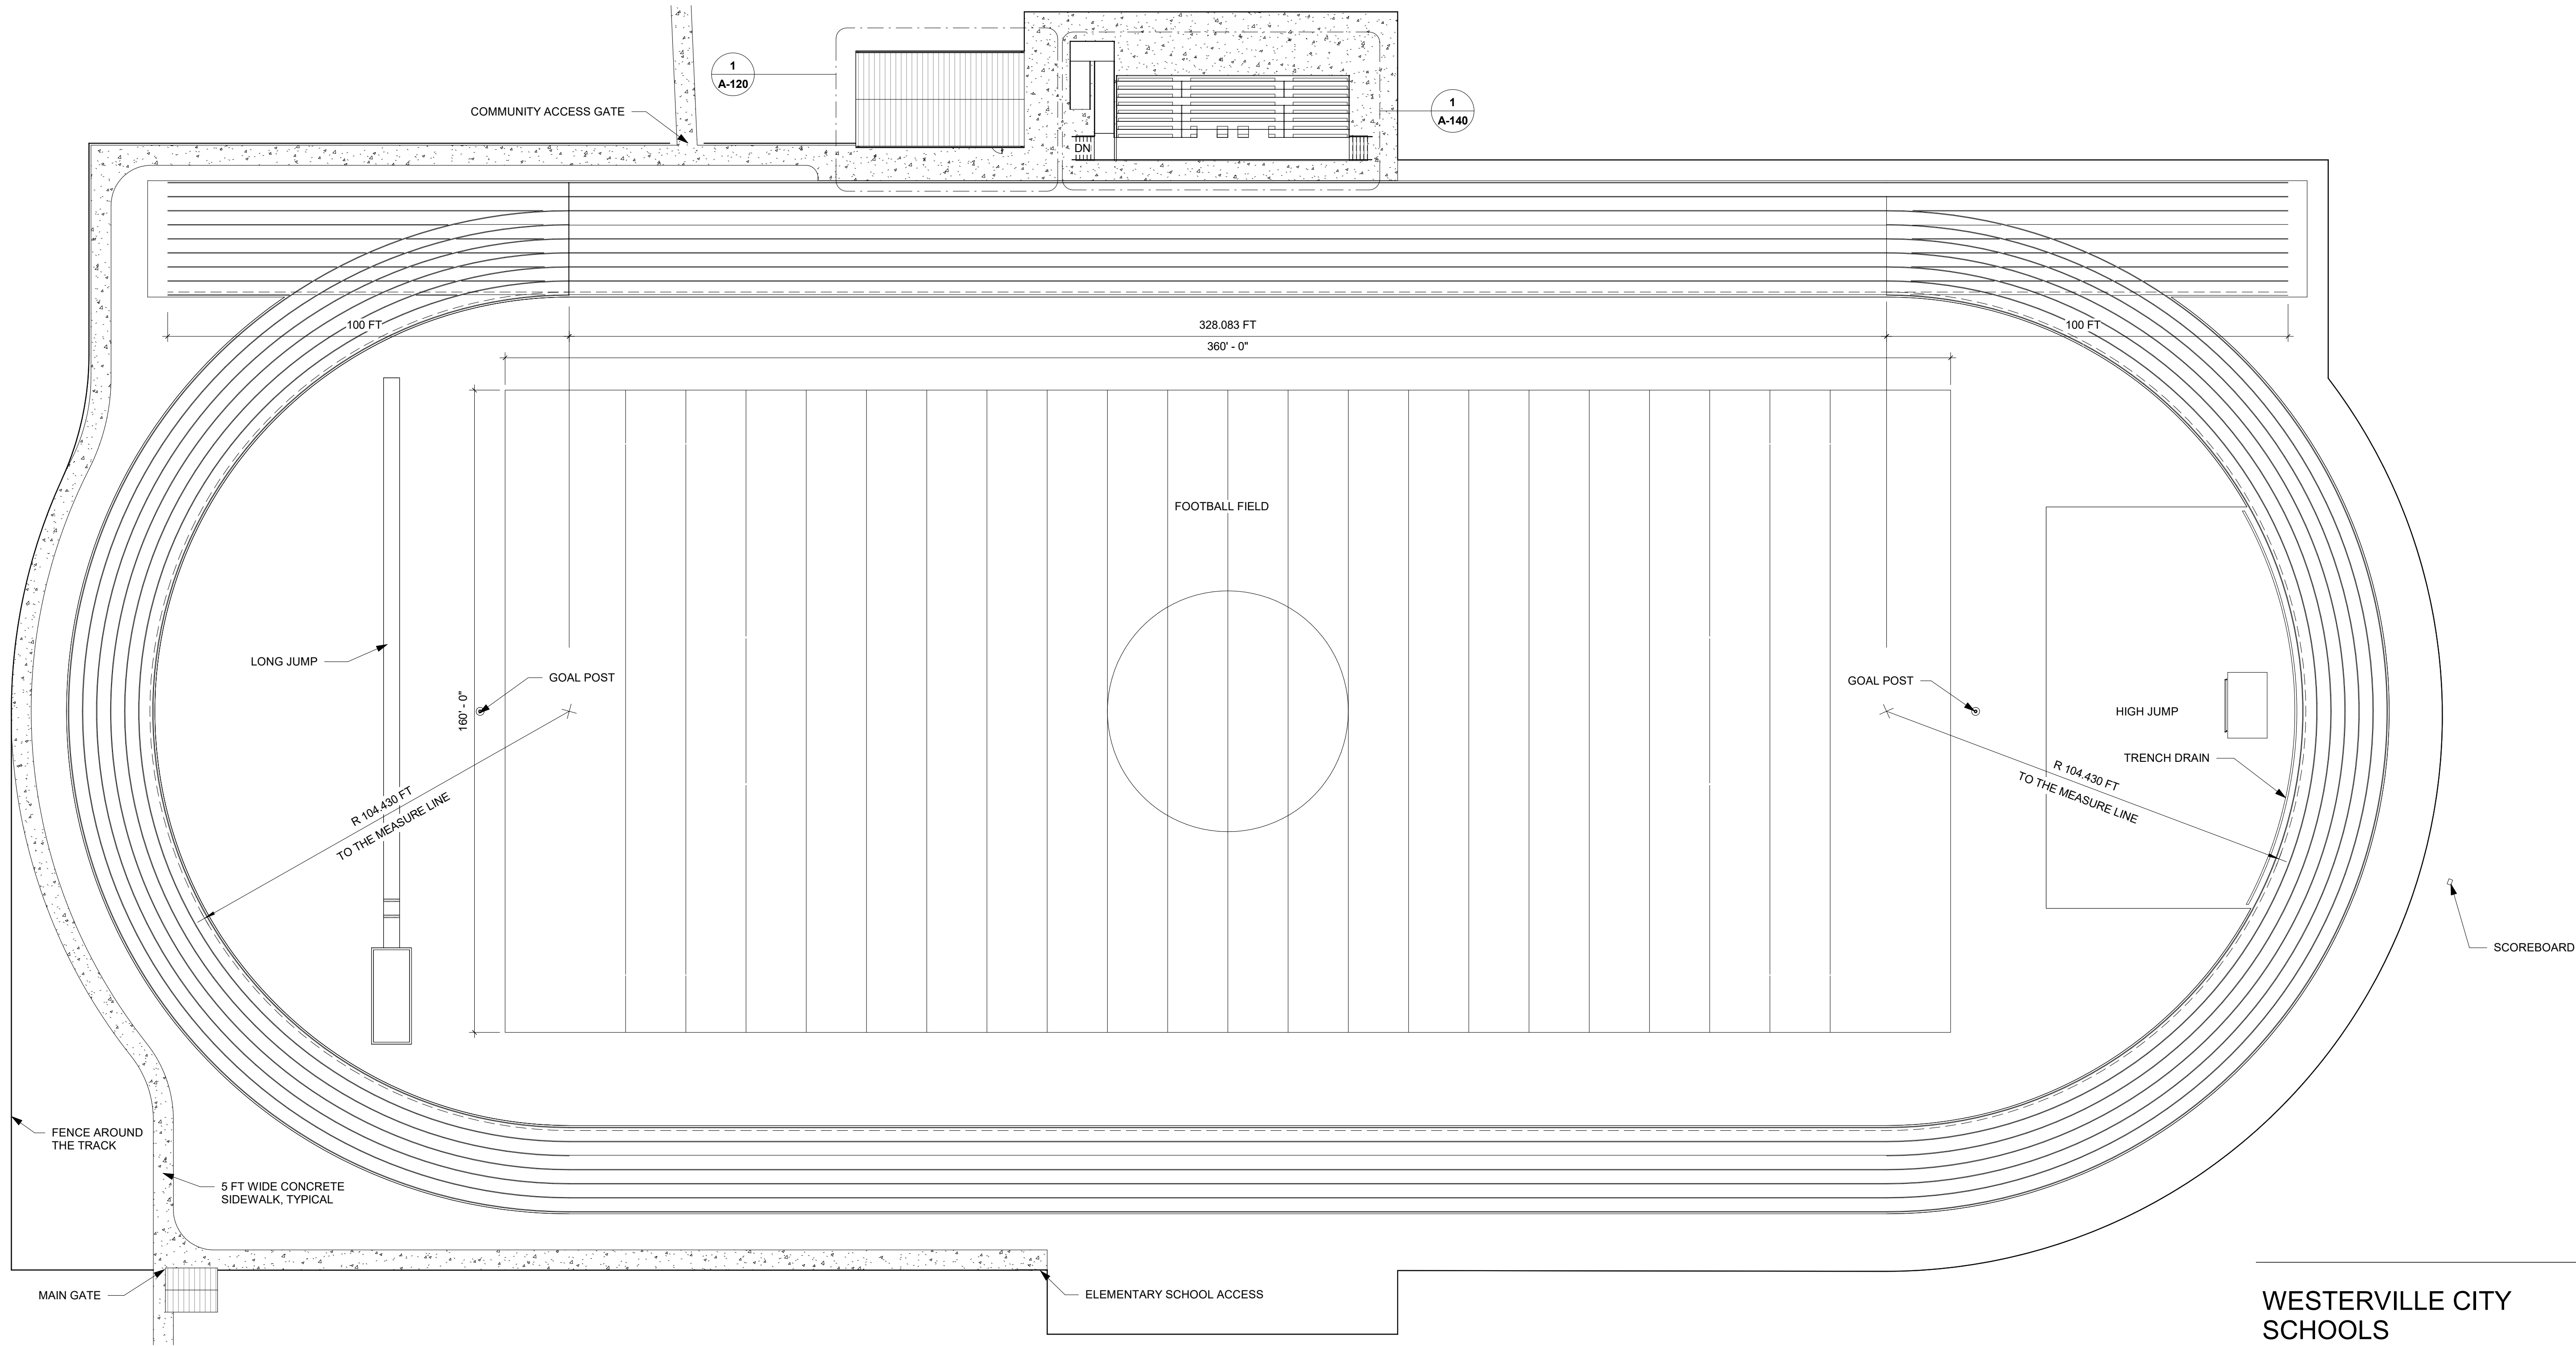

TRACK PLAN 1
3/64" = 1'-0"

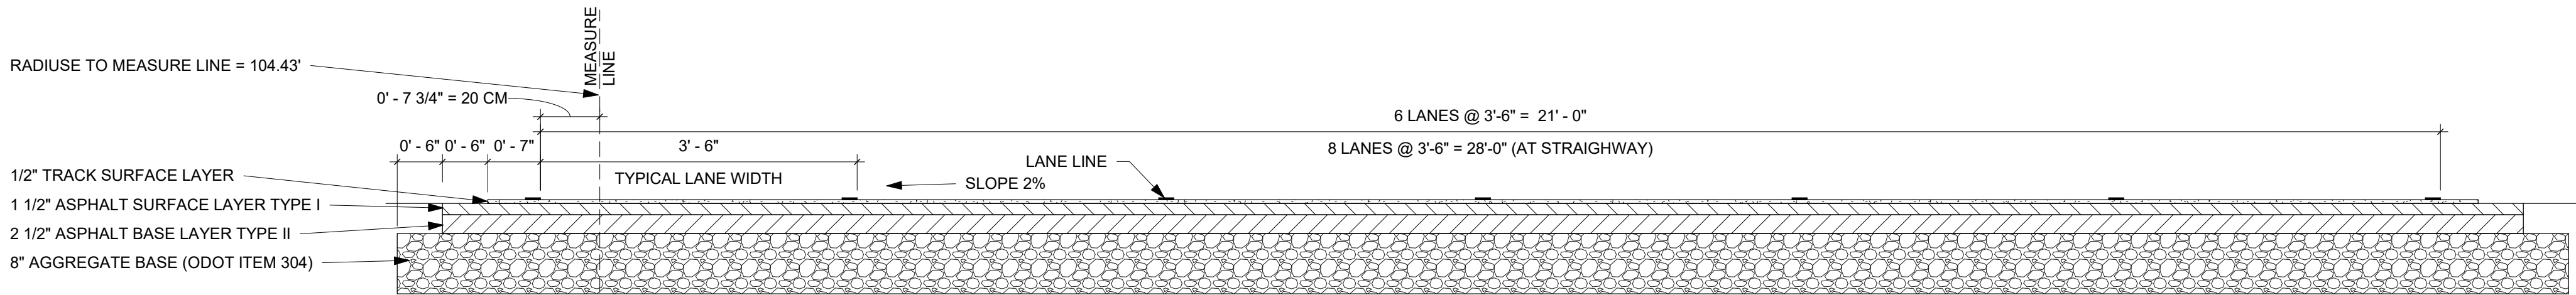

TRACK SECTION 2
3/4" = 1'-0"

WESTERVILLE CITY SCHOOLS

NEW MIDDLE SCHOOL - NEW STADIUM

FARVIEW ROAD COLUMBUS OH, 43231



172 E. STATE ST. SUITE 600
COLUMBUS, OH 43215
PHONE: (614) 942-1050
INFO@WEARETRIAD.COM

PROJECT STATUS


ISSUE DATE

REVISIONS:


#	DATE	DESCRIPTION
---	------	-------------

DRAWN BY: MA
CHECKED BY: RG
PROJECT NUMBER: 2001A


A-111
TRACK PLAN

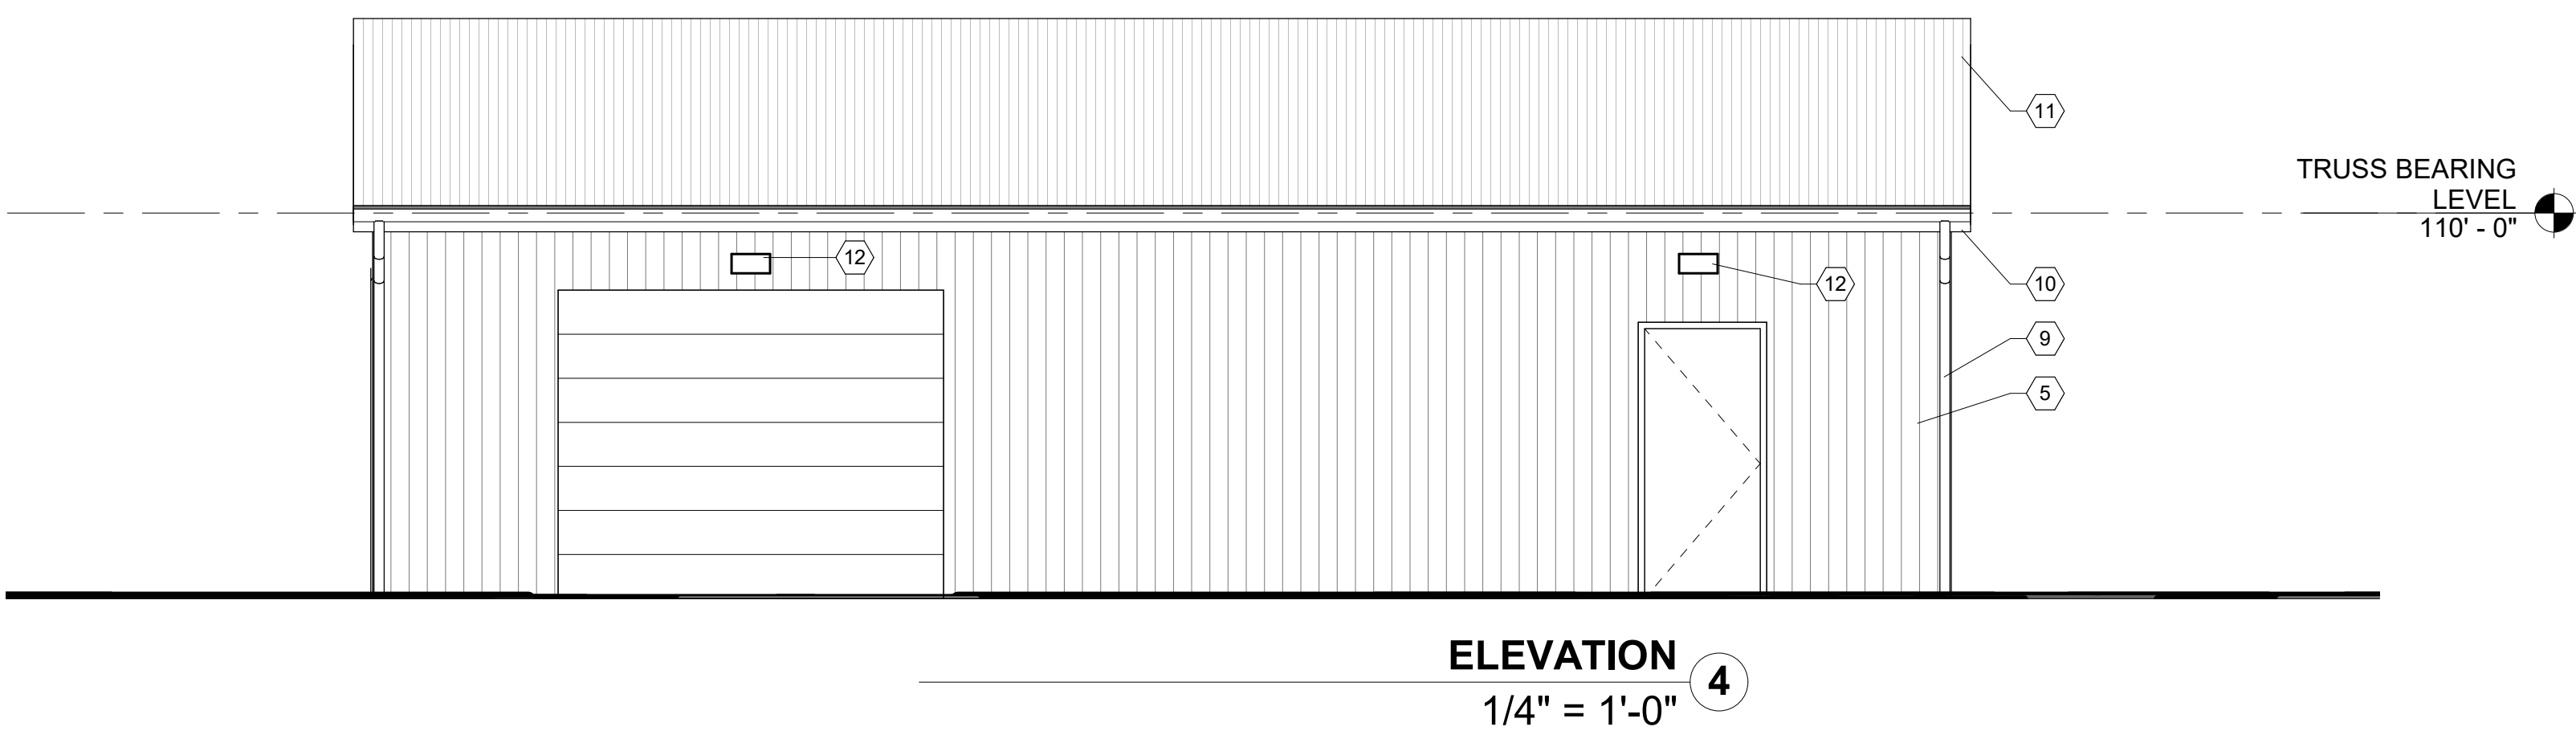


STORAGE BUILDING - GENERAL NOTES PLANS AND ELEVATIONS

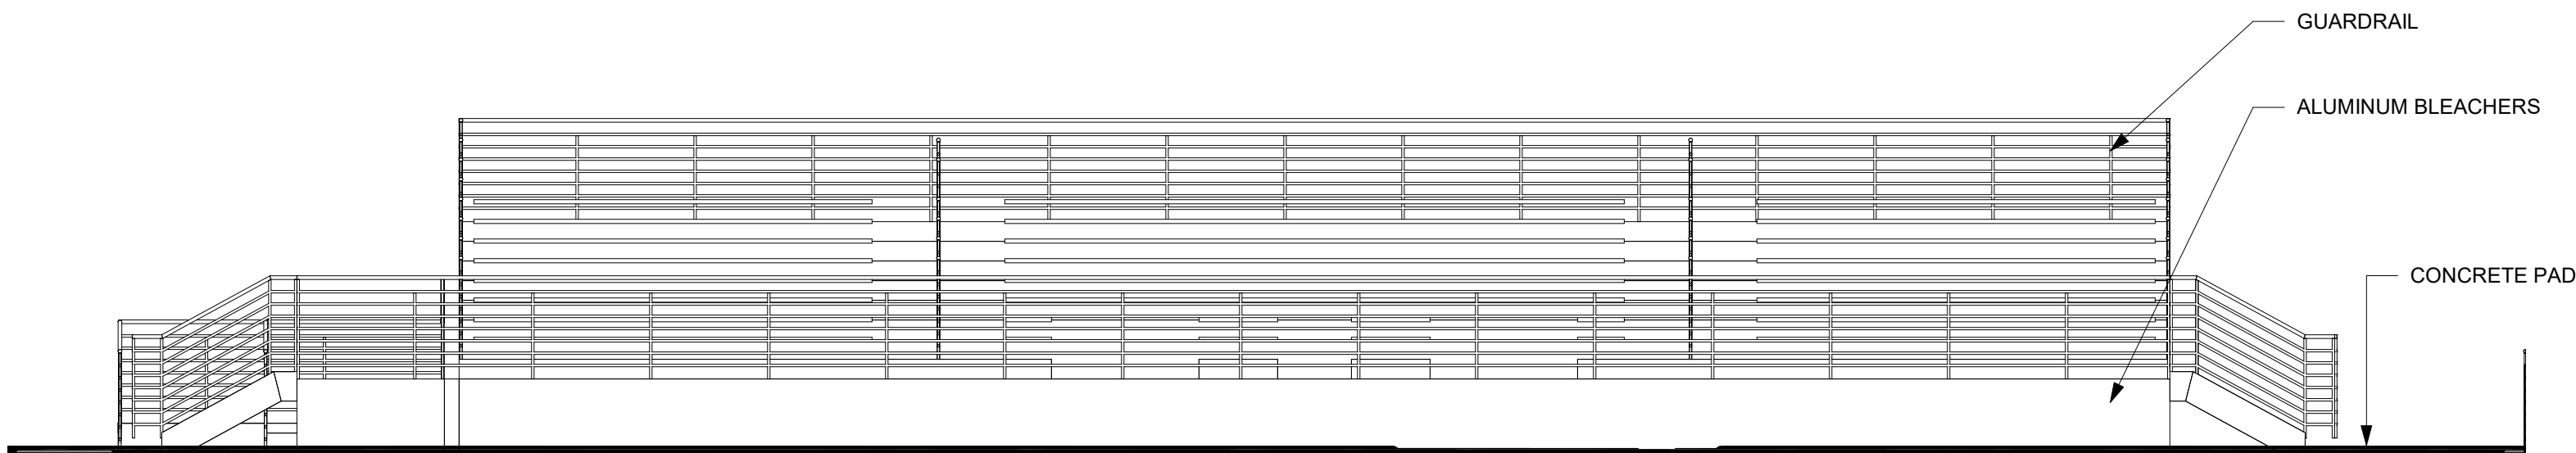

BLEACHERS - FRONT ELEVATION 3
3/16" = 1'-0"

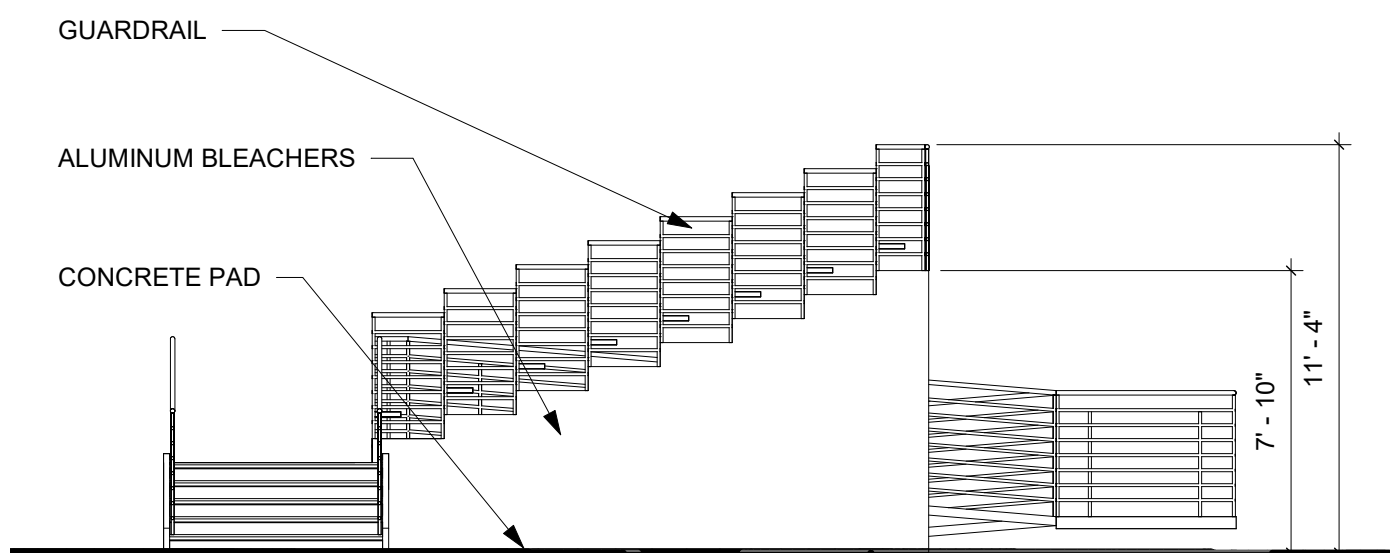

BLEACHERS - SIDE ELEVATION 2
3/16" = 1'-0"

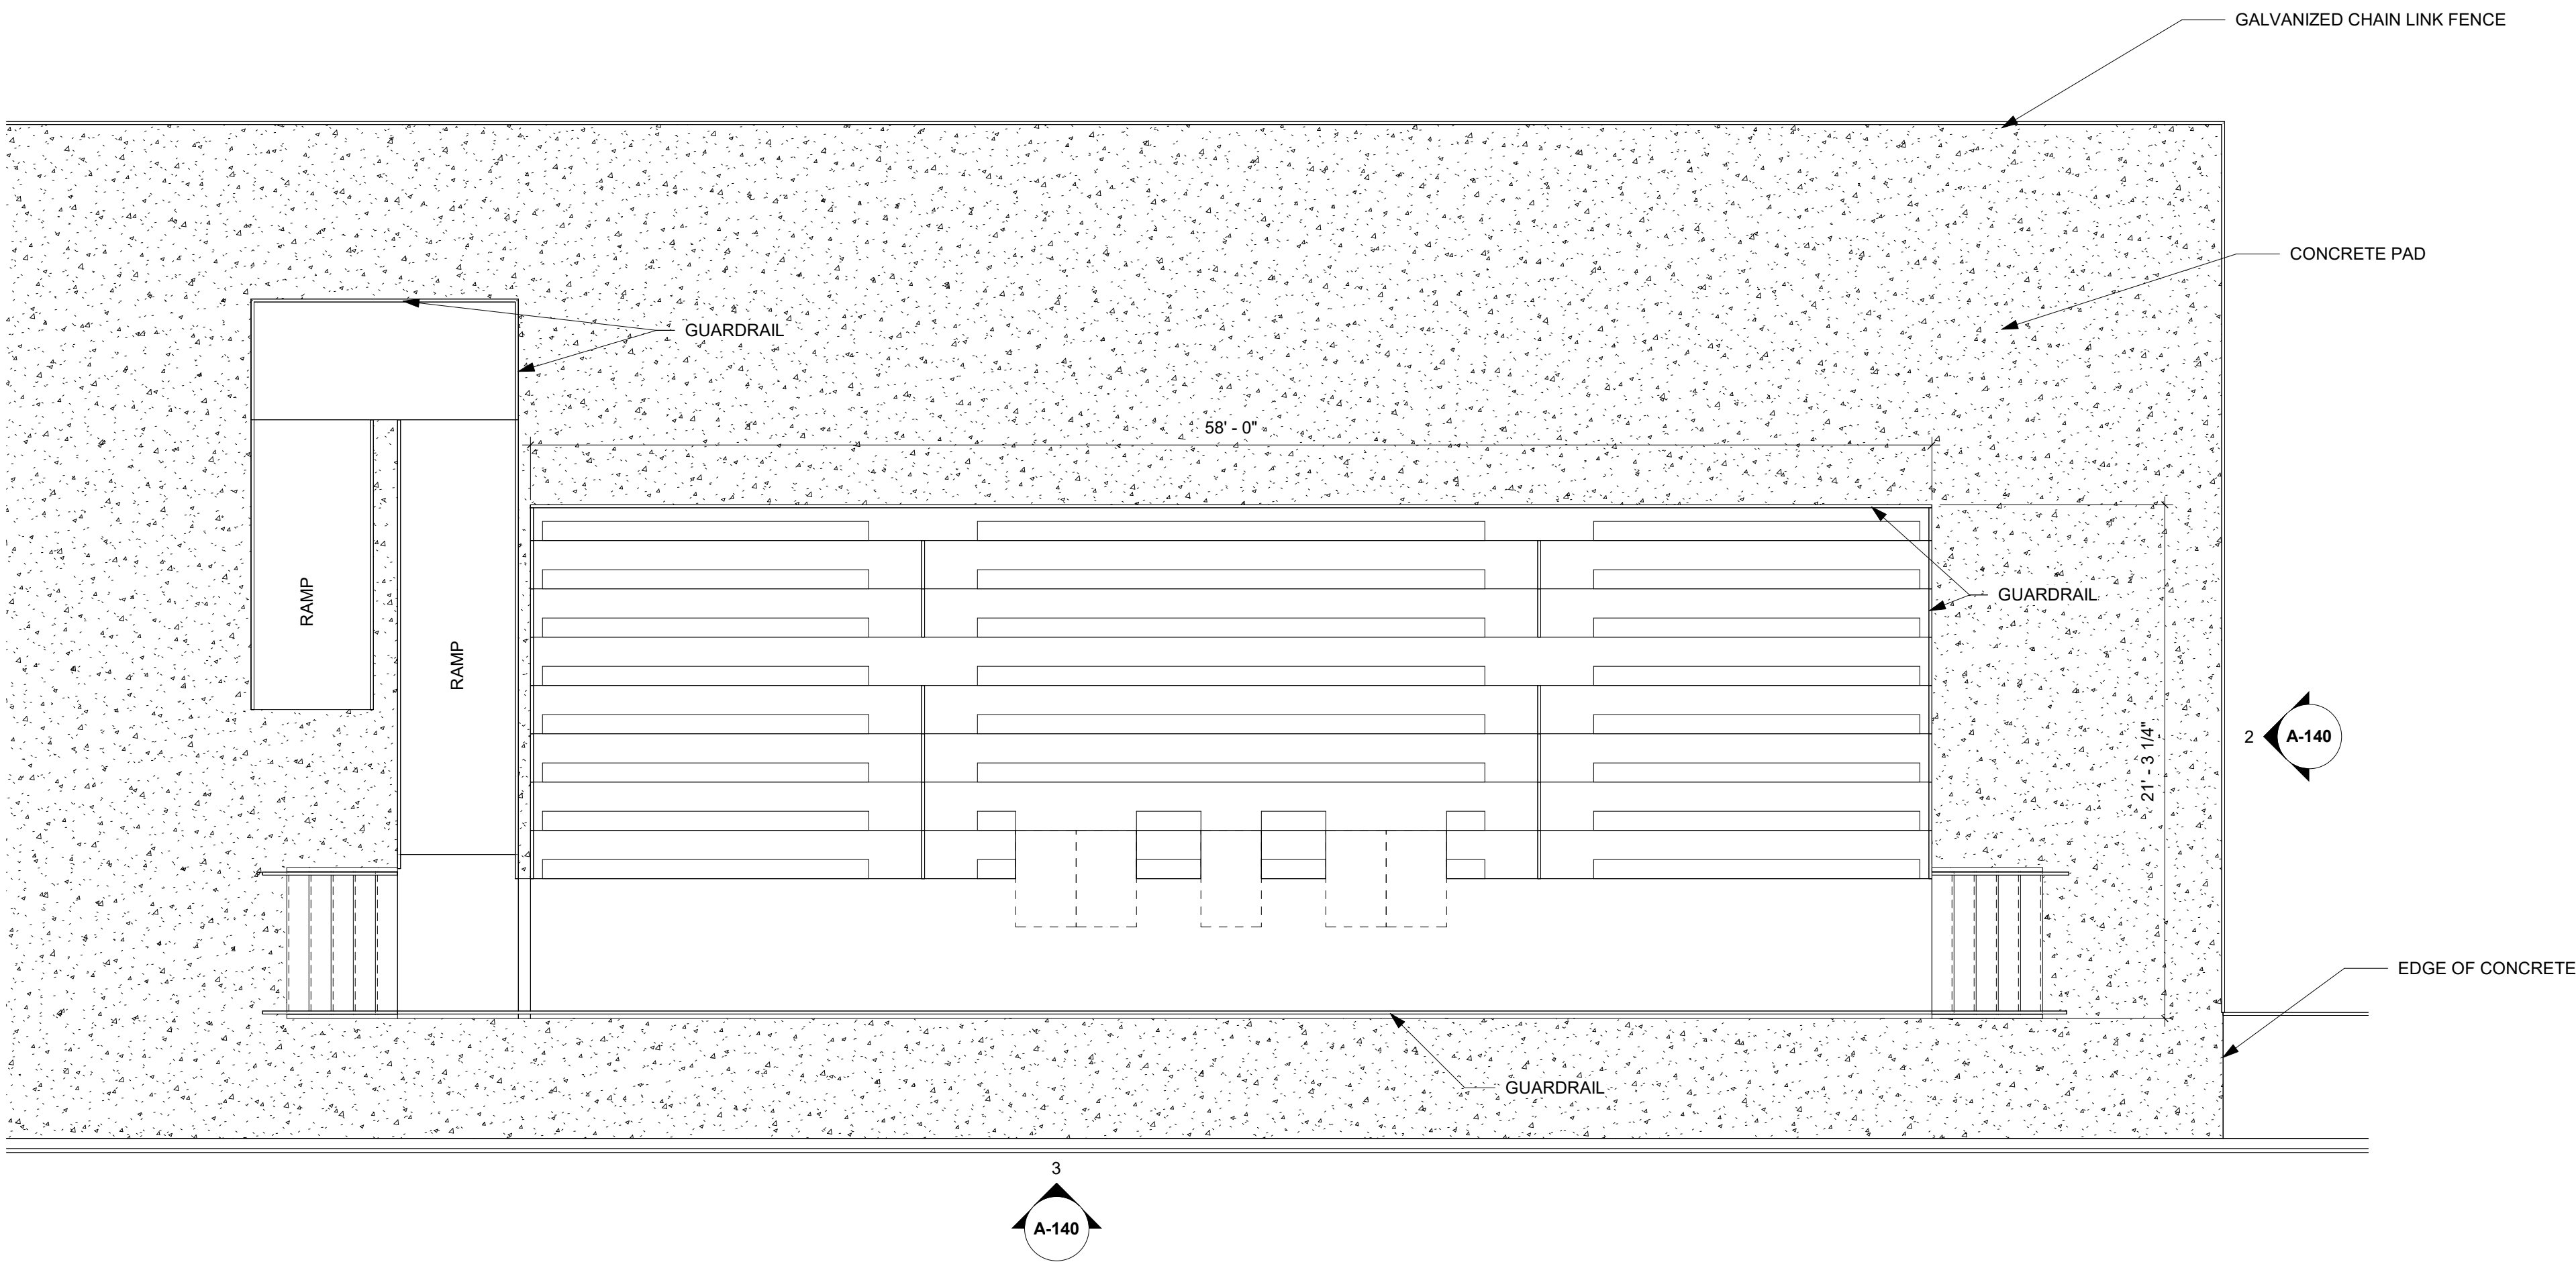

BLEACHERS - PLAN 1
3/16" = 1'-0"

WESTERVILLE CITY
SCHOOLS

NEW MIDDLE SCHOOL -
NEW STADIUM

FARVIEW ROAD COLUMBUS
OH, 43231



172 E. STATE ST. SUITE 600
COLUMBUS, OH 43215
PHONE: (614) 942-1050
INFO@WEARETRIAD.COM

PROJECT STATUS

ISSUE DATE

REVISIONS:

#	DATE	DESCRIPTION
---	------	-------------

DRAWN BY: Author
CHECKED BY: Checker
PROJECT NUMBER: 2001A

A-140

BLEACHERS - GENERAL NOTES, PLANS
AND ELEVATIONS