


# MINERVA LAKE ROAD

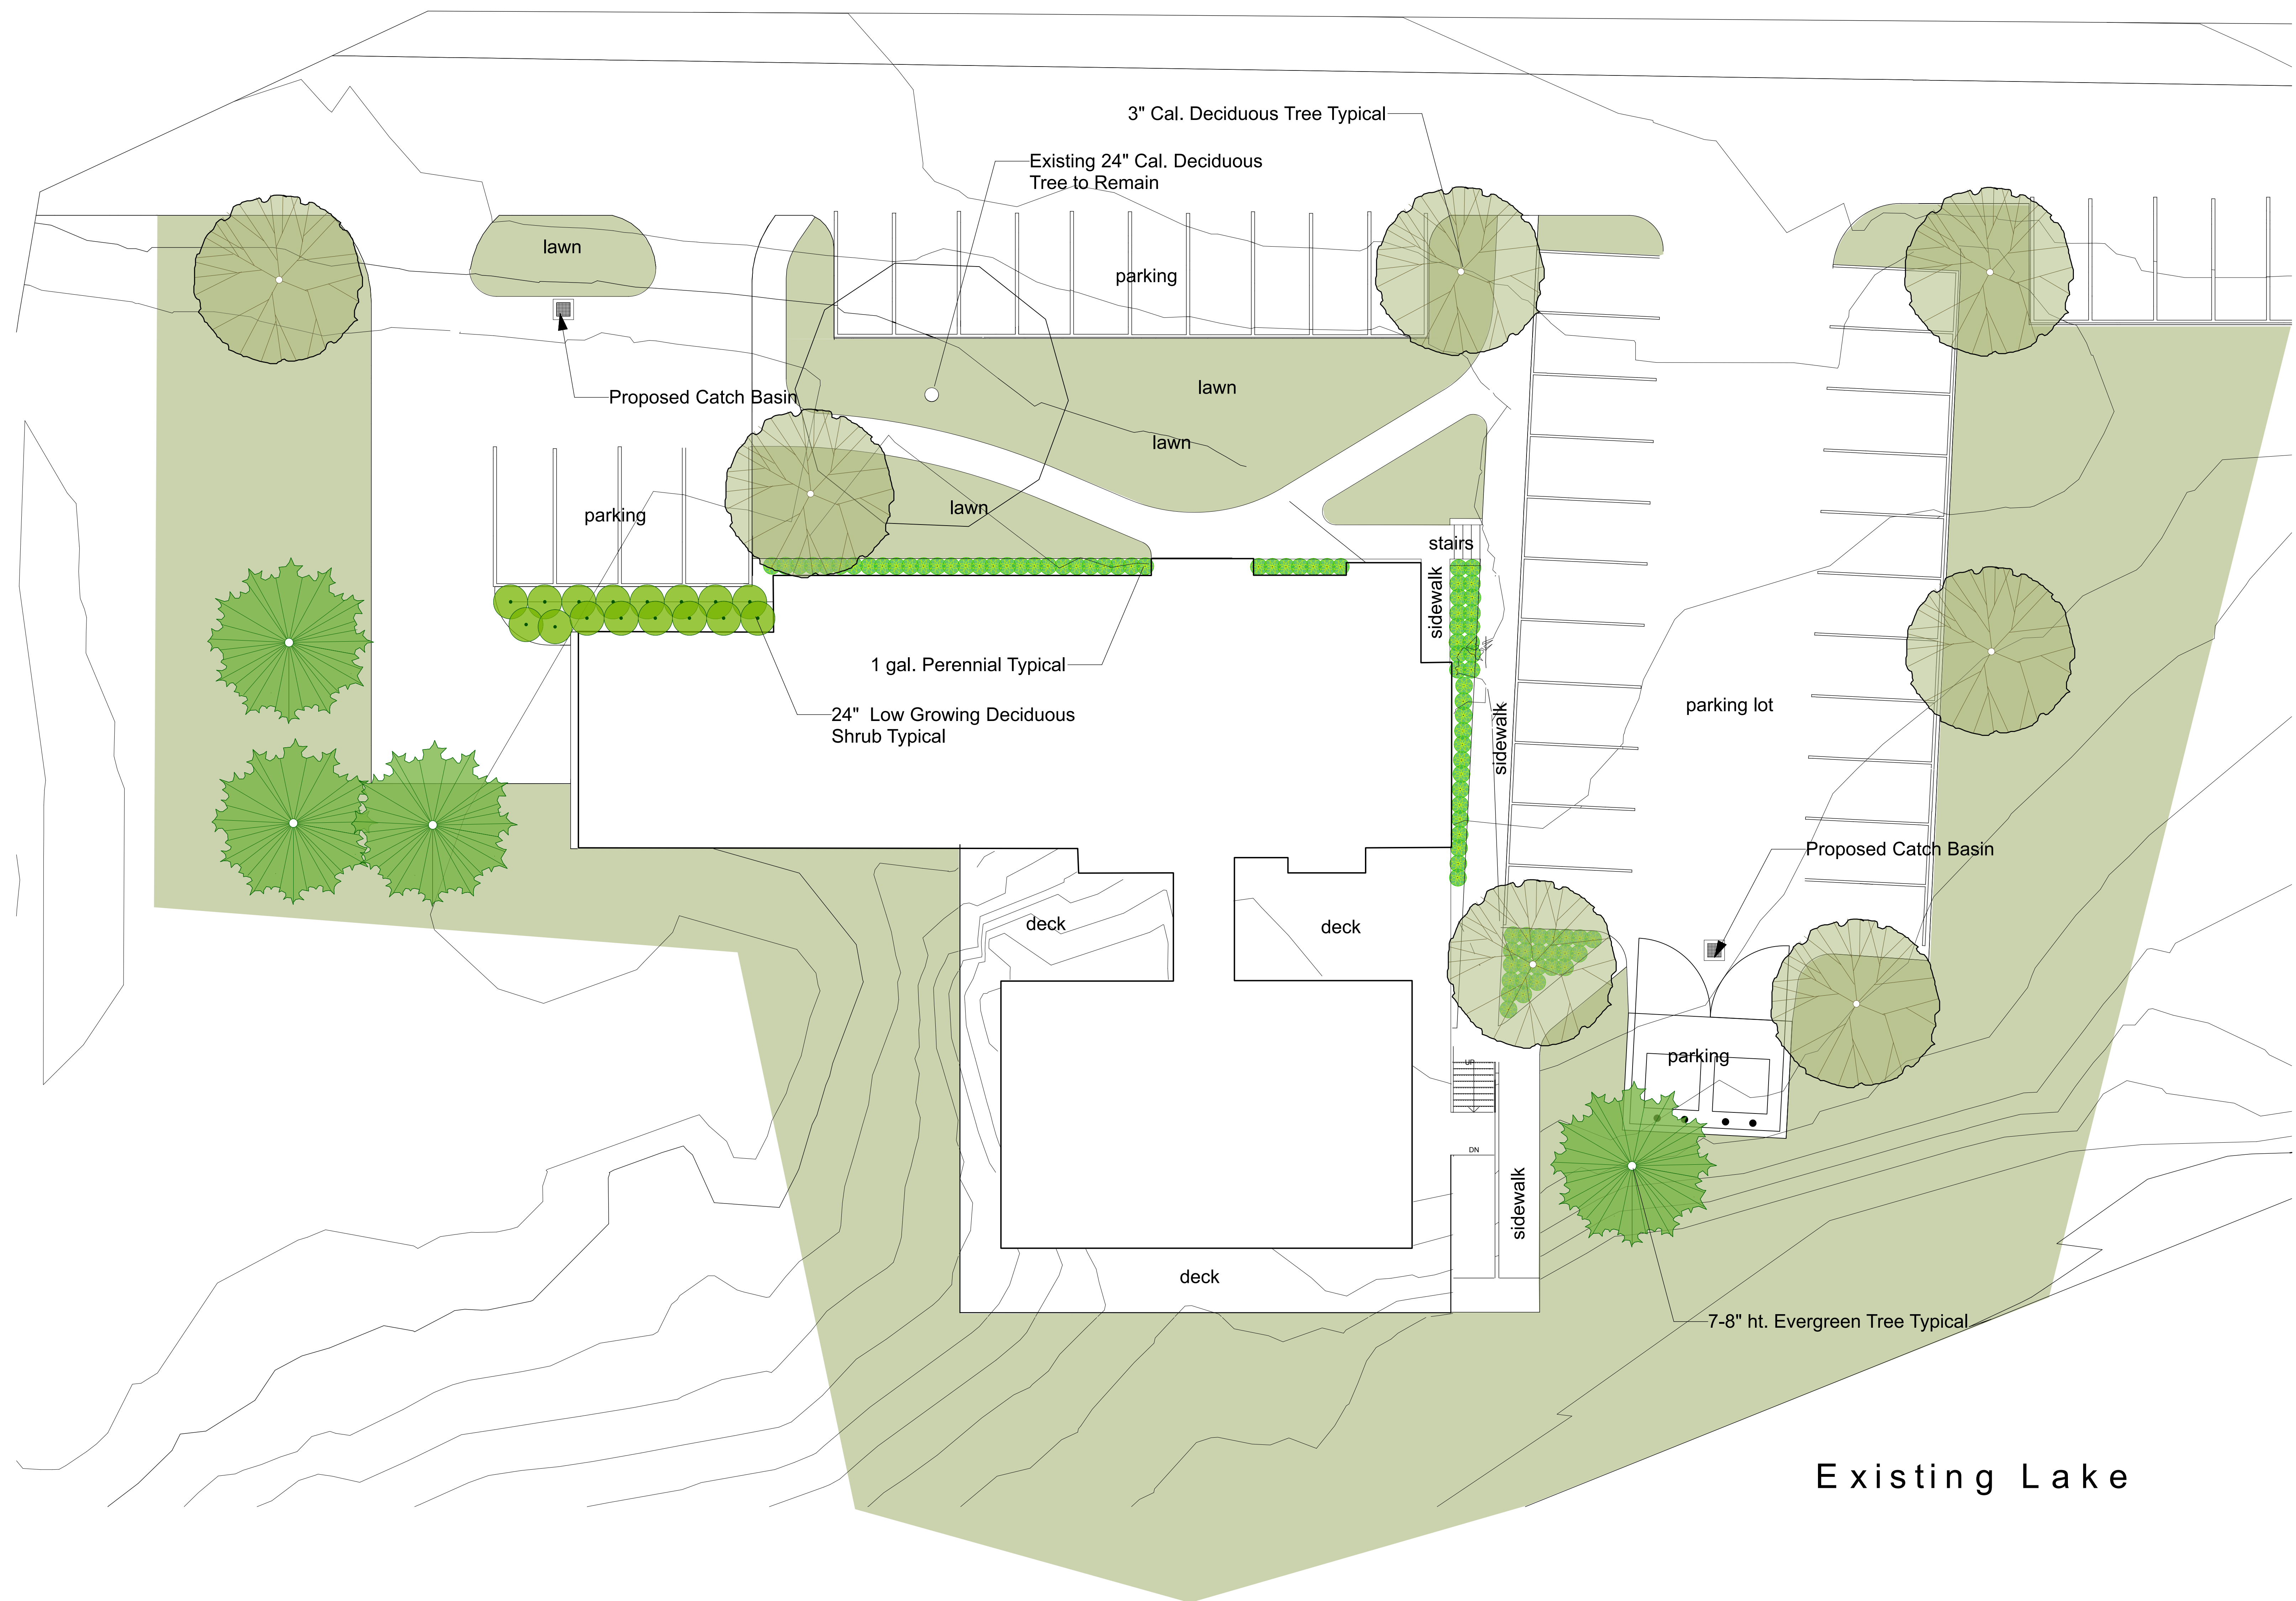

**Landscape Plan**  
Scale: 1" = 10'-0"



JAMES BURKART ASSOCIATES, INC. 5707 LAKE FOREST WAY,  
WESTERVILLE, OH 43082, 614-895-5699  
e-mail: jburkart@jburkart.com  
www.jburkart.com